


DATE	START	COMPLETE
CONST		
SPLICING		
CUTOVER		
CLEAN UP		
INSP		

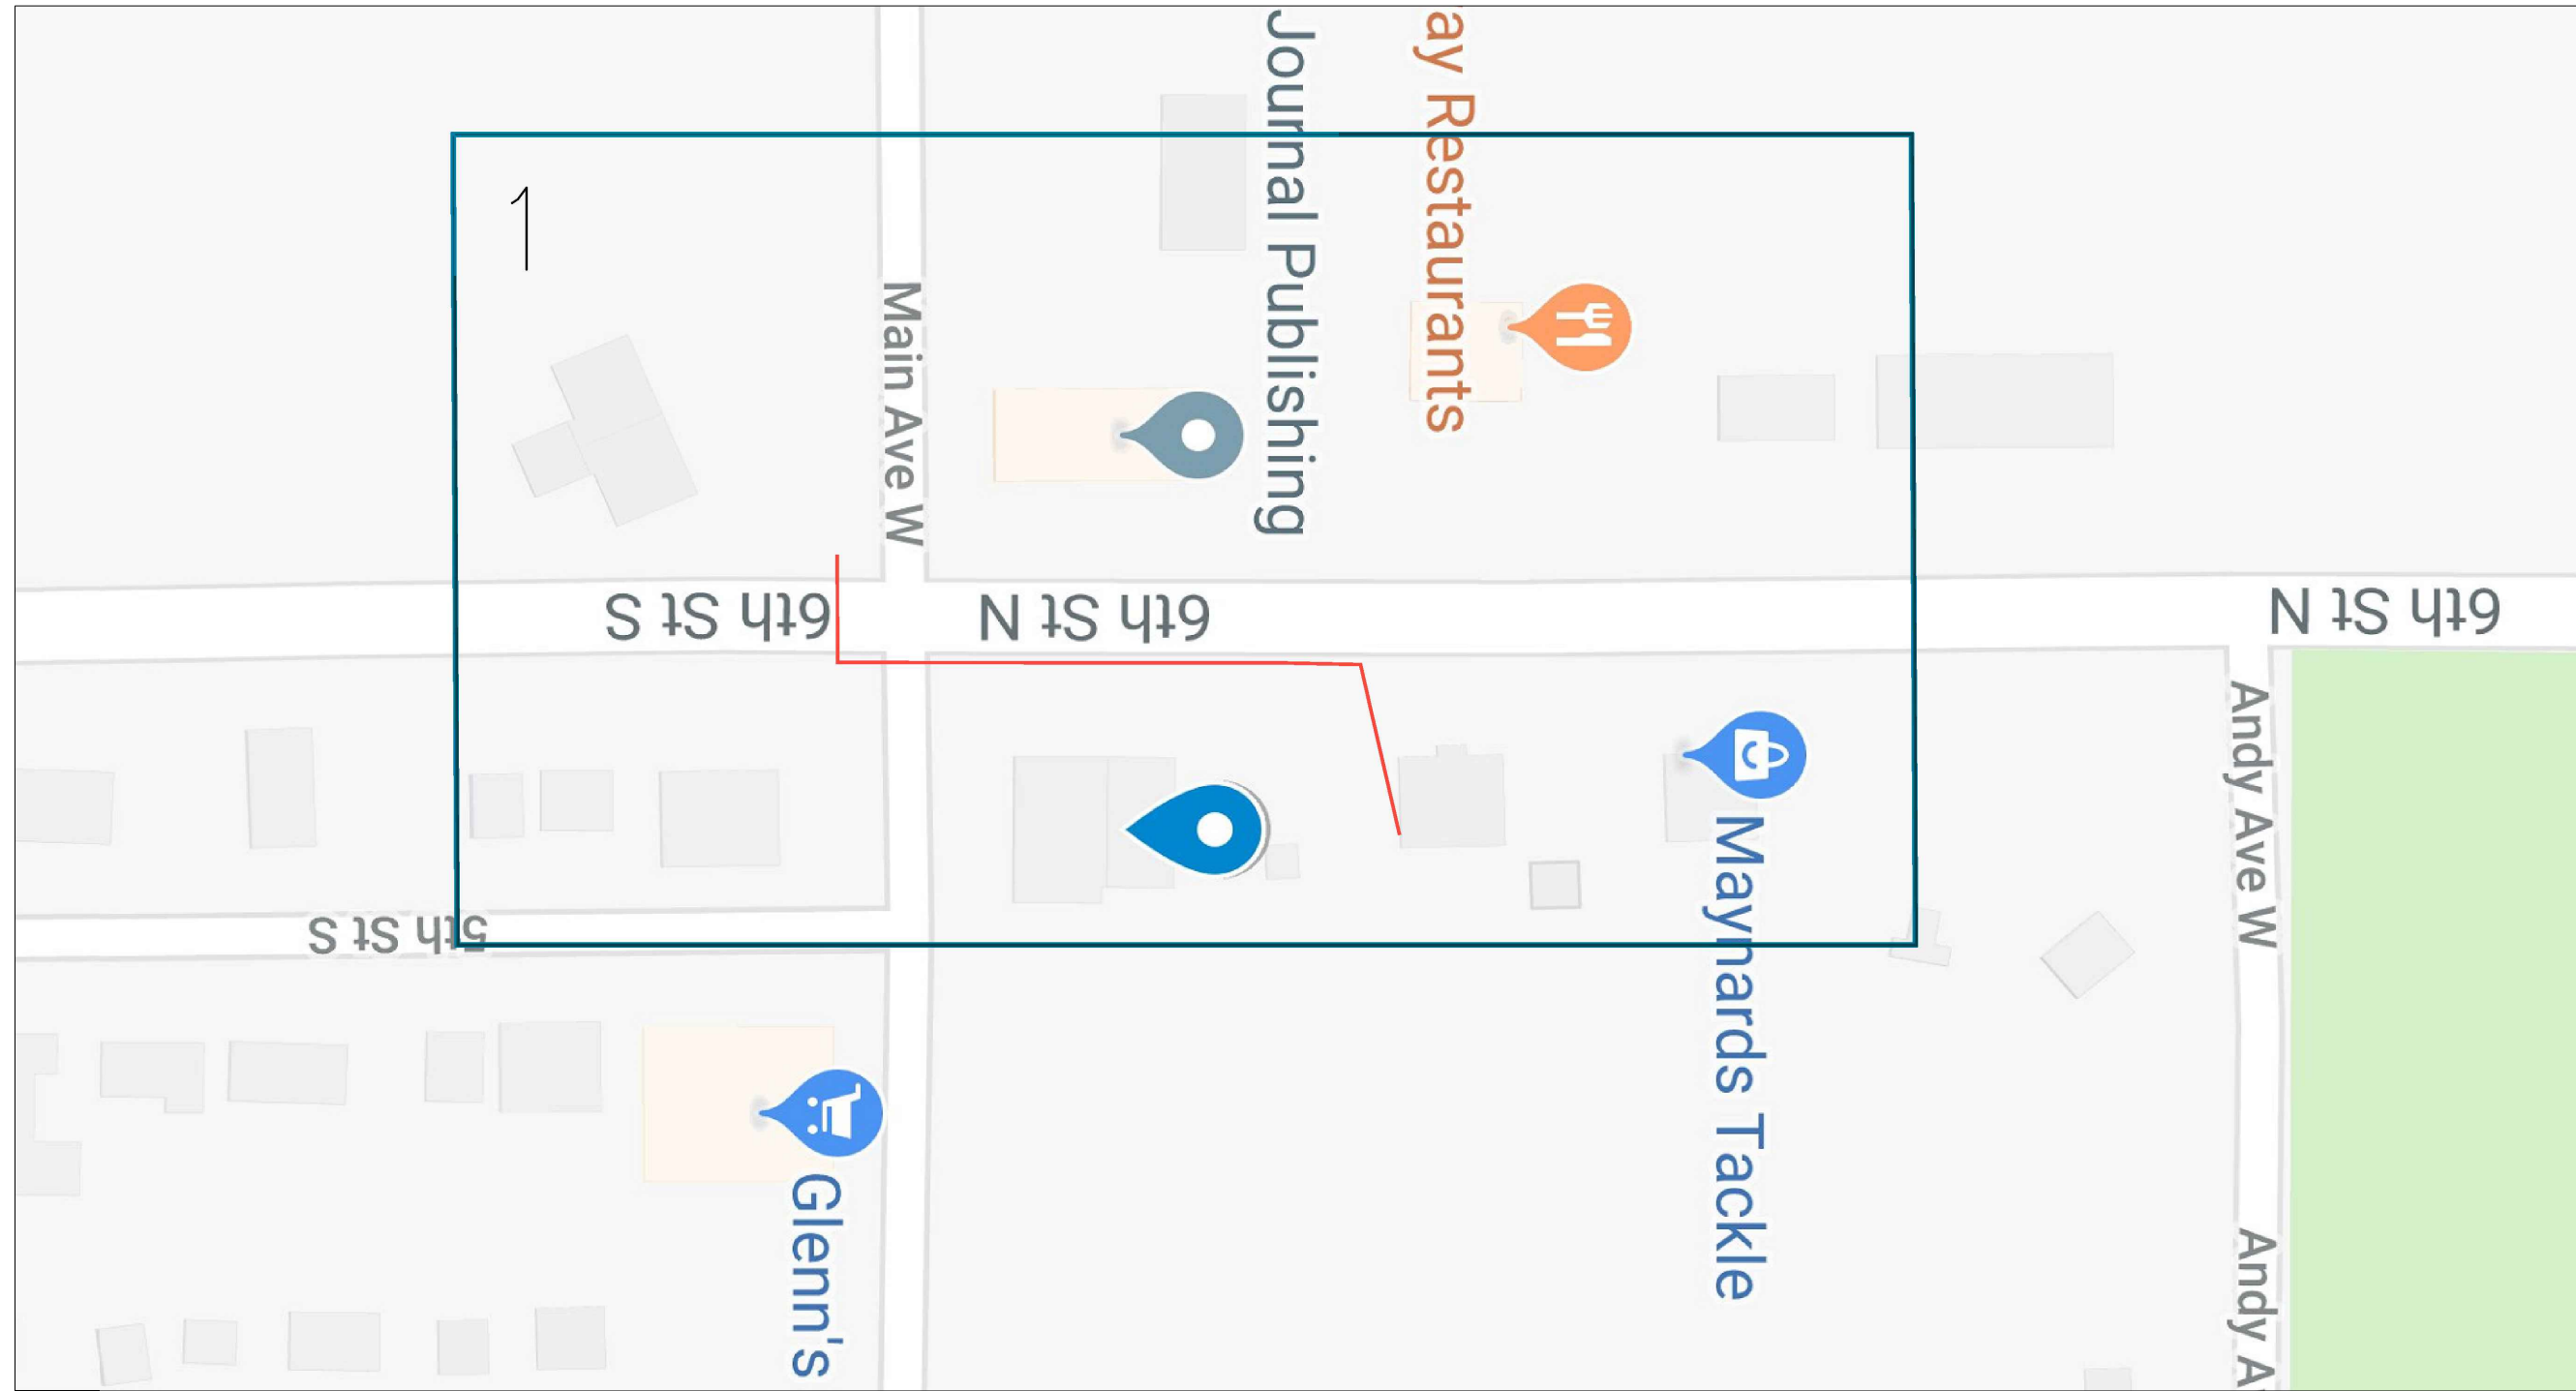

PROJECT NO. TC-190397021

TEL. CO. WINSTEAD

EXCHANGE WINSTEAD

ROUTE SHEET 1 OF 1

EX. ROUTE

MAP REF.

COUNTY: MCLEOD

TOWNSHIP: T117N

TOWN

RANGE R27W

SECTION 2

MUNICIPALITY: WINSTED

ROAD NAME: 6TH ST

TAX DISTRICT:

STAKED BY: OLEG CHERESHNEVSKIY

DATE: 3/1/2019

AS BUILT:


DATE:

WBS: TC-190397021

FILENAME:

DATE	START	COMPLETE
CONST		
SPLICING		
CUTOVER		
CLEAN UP		
INSP		

NOT TO SCALE

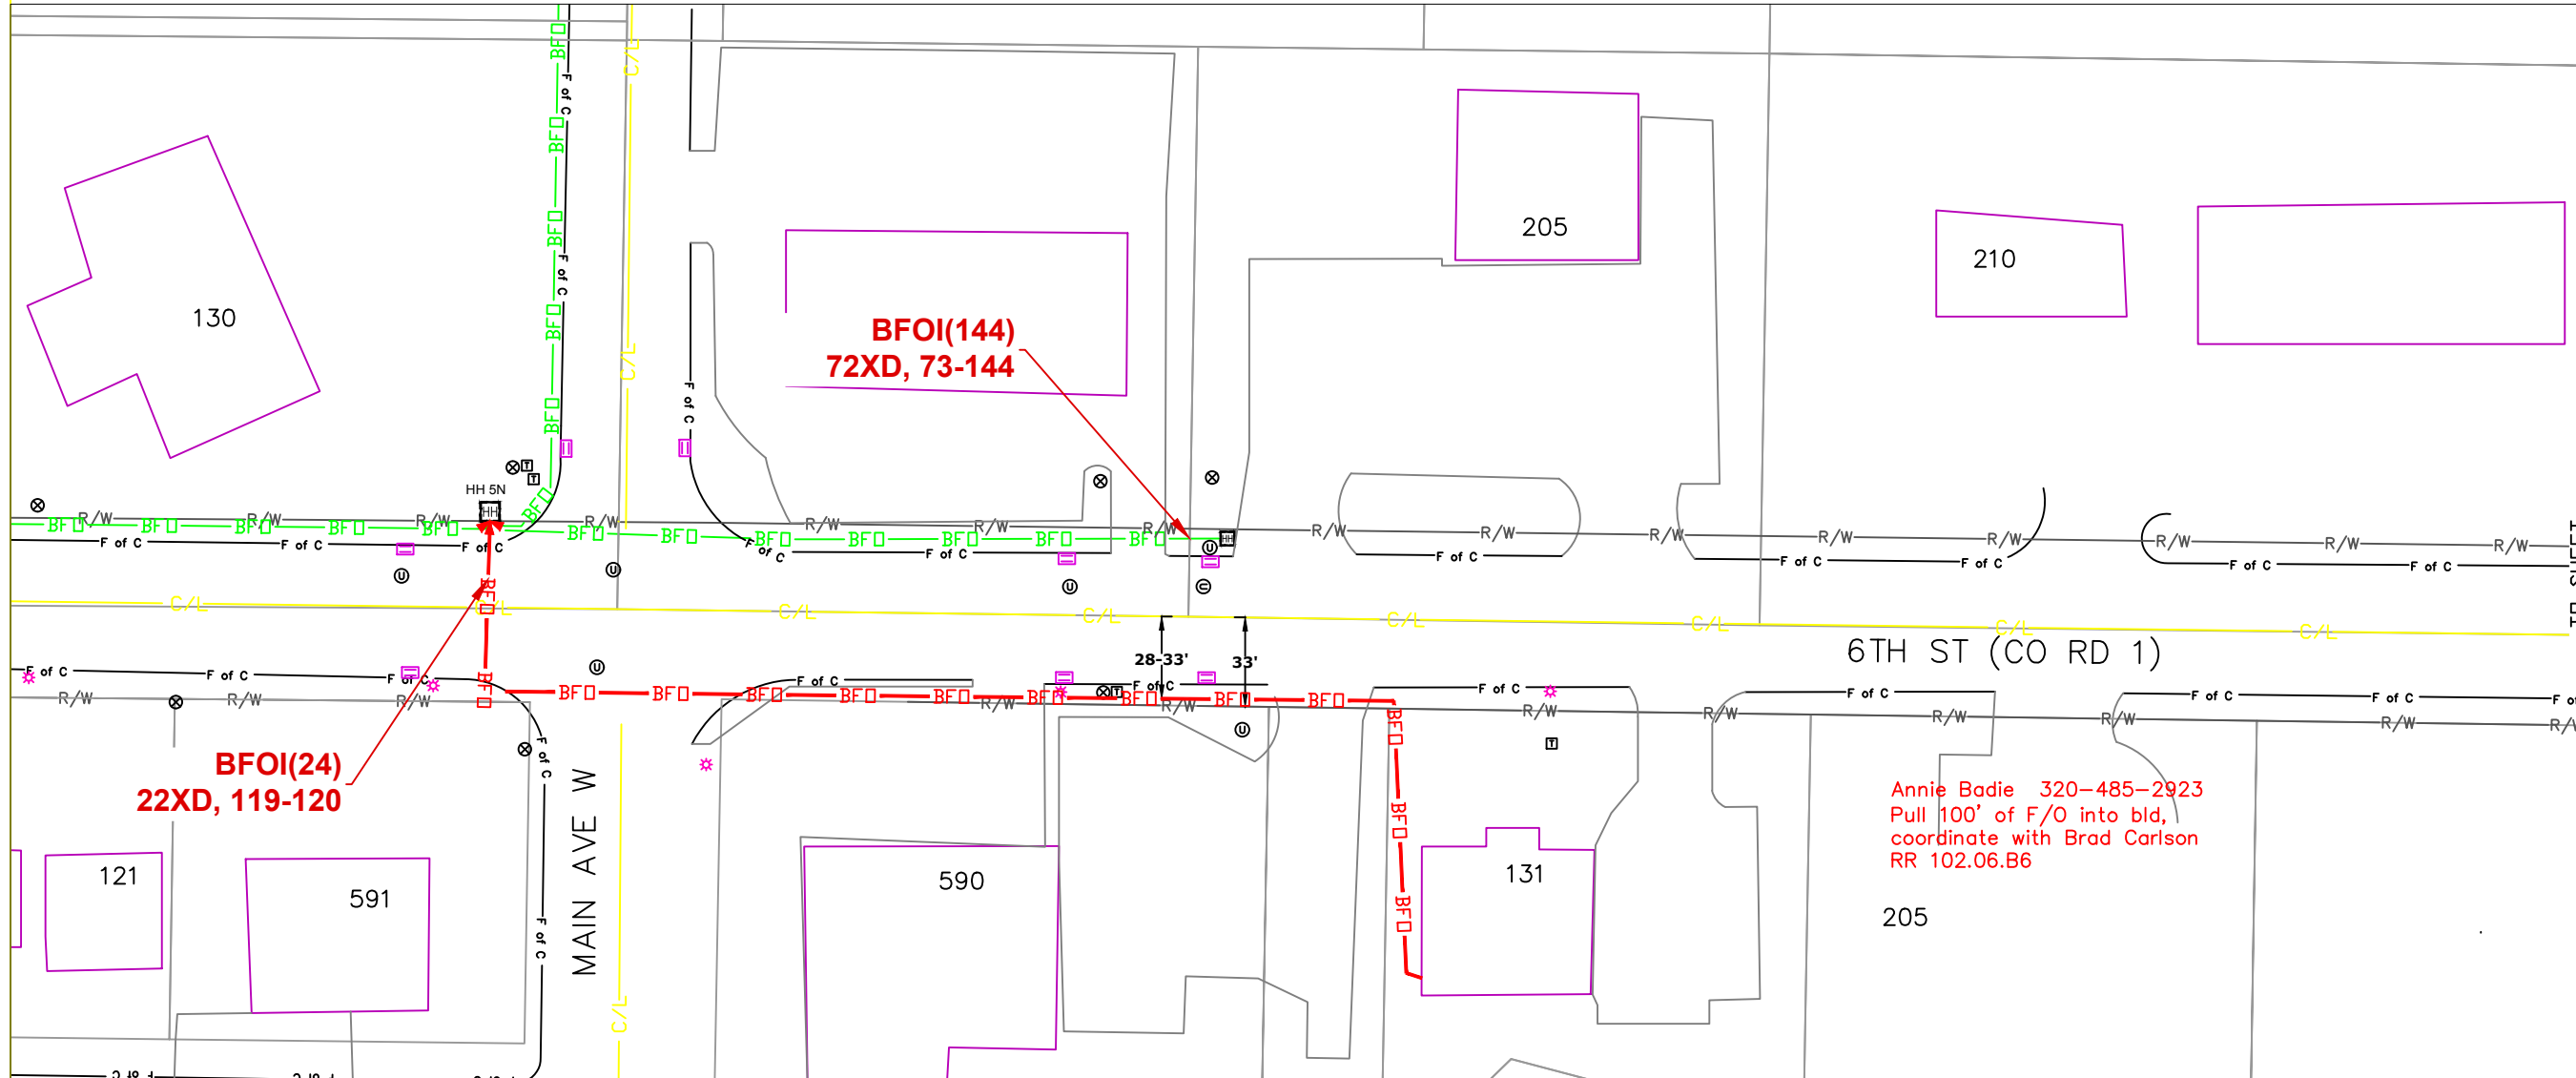

TO SHEET

POLES / PEDS

CABLE

UNITS

SEQUENTIALS

HC/HO

SEB/SEA

POLE / PED NUMBER		LEAD	POLE LENGTH CLASS	YEAR		JOINT		CABLE										UNITS				SEQUENTIALS			HC/HO		SEB/SEA									
TEL CO	FOR CO	HEIGHT		SET	REM	%	W/	A-BFOI(24)	A-BFOI(1)(1.25)	LOCATE WIRE									BM2C	BM21	BM61			WHBFO	WBH	TDR 15	END / IN	OUT	H01			CUSTOMER NAME				
(HH 5N)																		1						1	1	4			2							
131							720	530											1	510								2								
TOTALS							720	530	###	###	##	#	#	#	1	1	510	#	#	###	1	1	###	4	####	####	4	##	#	####	####	####	####	###	###	