


# TYPICAL SECTIONS

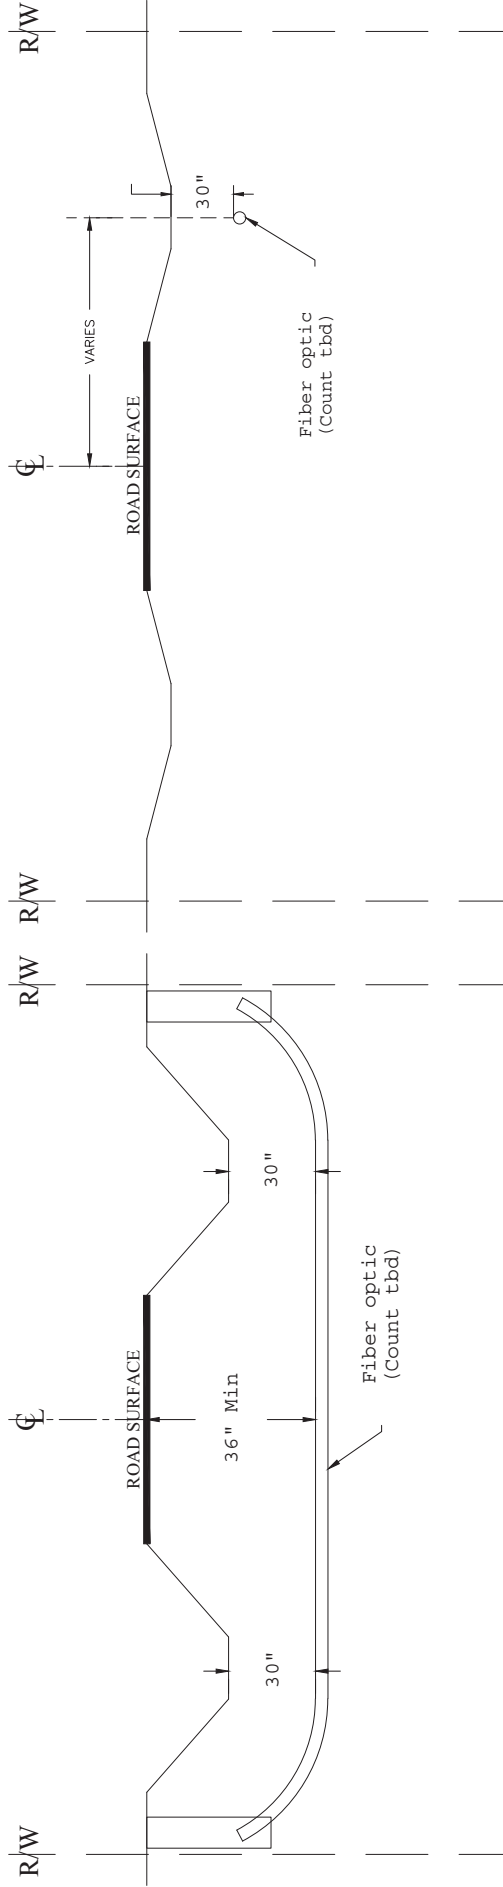

## TYPICAL BORE PROFILE (ROADWAY CROSSING)

- NOTES:**
- Crossings of impermeable surfaces to be made via directional bore.
  - Depth under ditch: min 30" - Depth under roadway: min 36"
  - Bore pits will be dug to running depth and restored to County spec.

## TYPICAL PROFILE (WORK WITHIN ROADWAY)

- NOTES:**
- Parallel installation to be made via plow.
  - Installations to be placed a minimum depth of 30."
  - Running line of installation to be set approximately 3' inside of r/w line.
  - Flow line will be restored to County standard.