
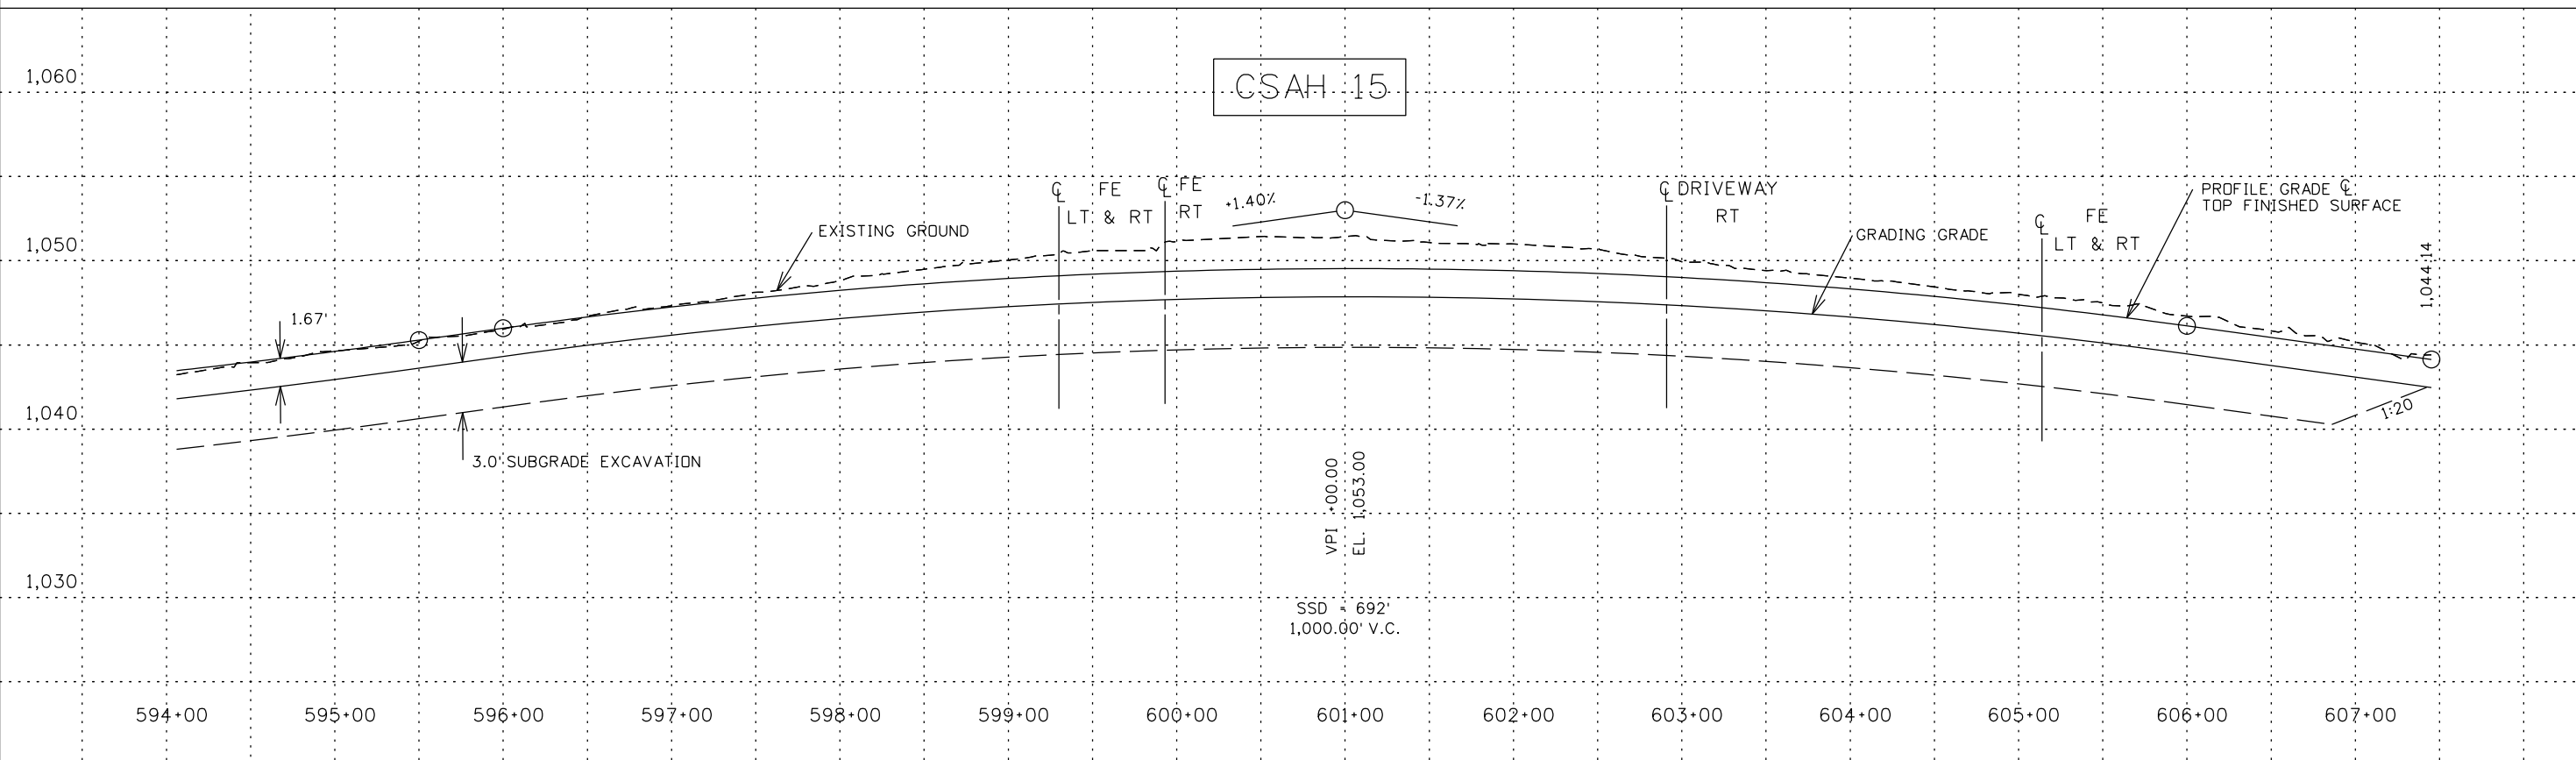
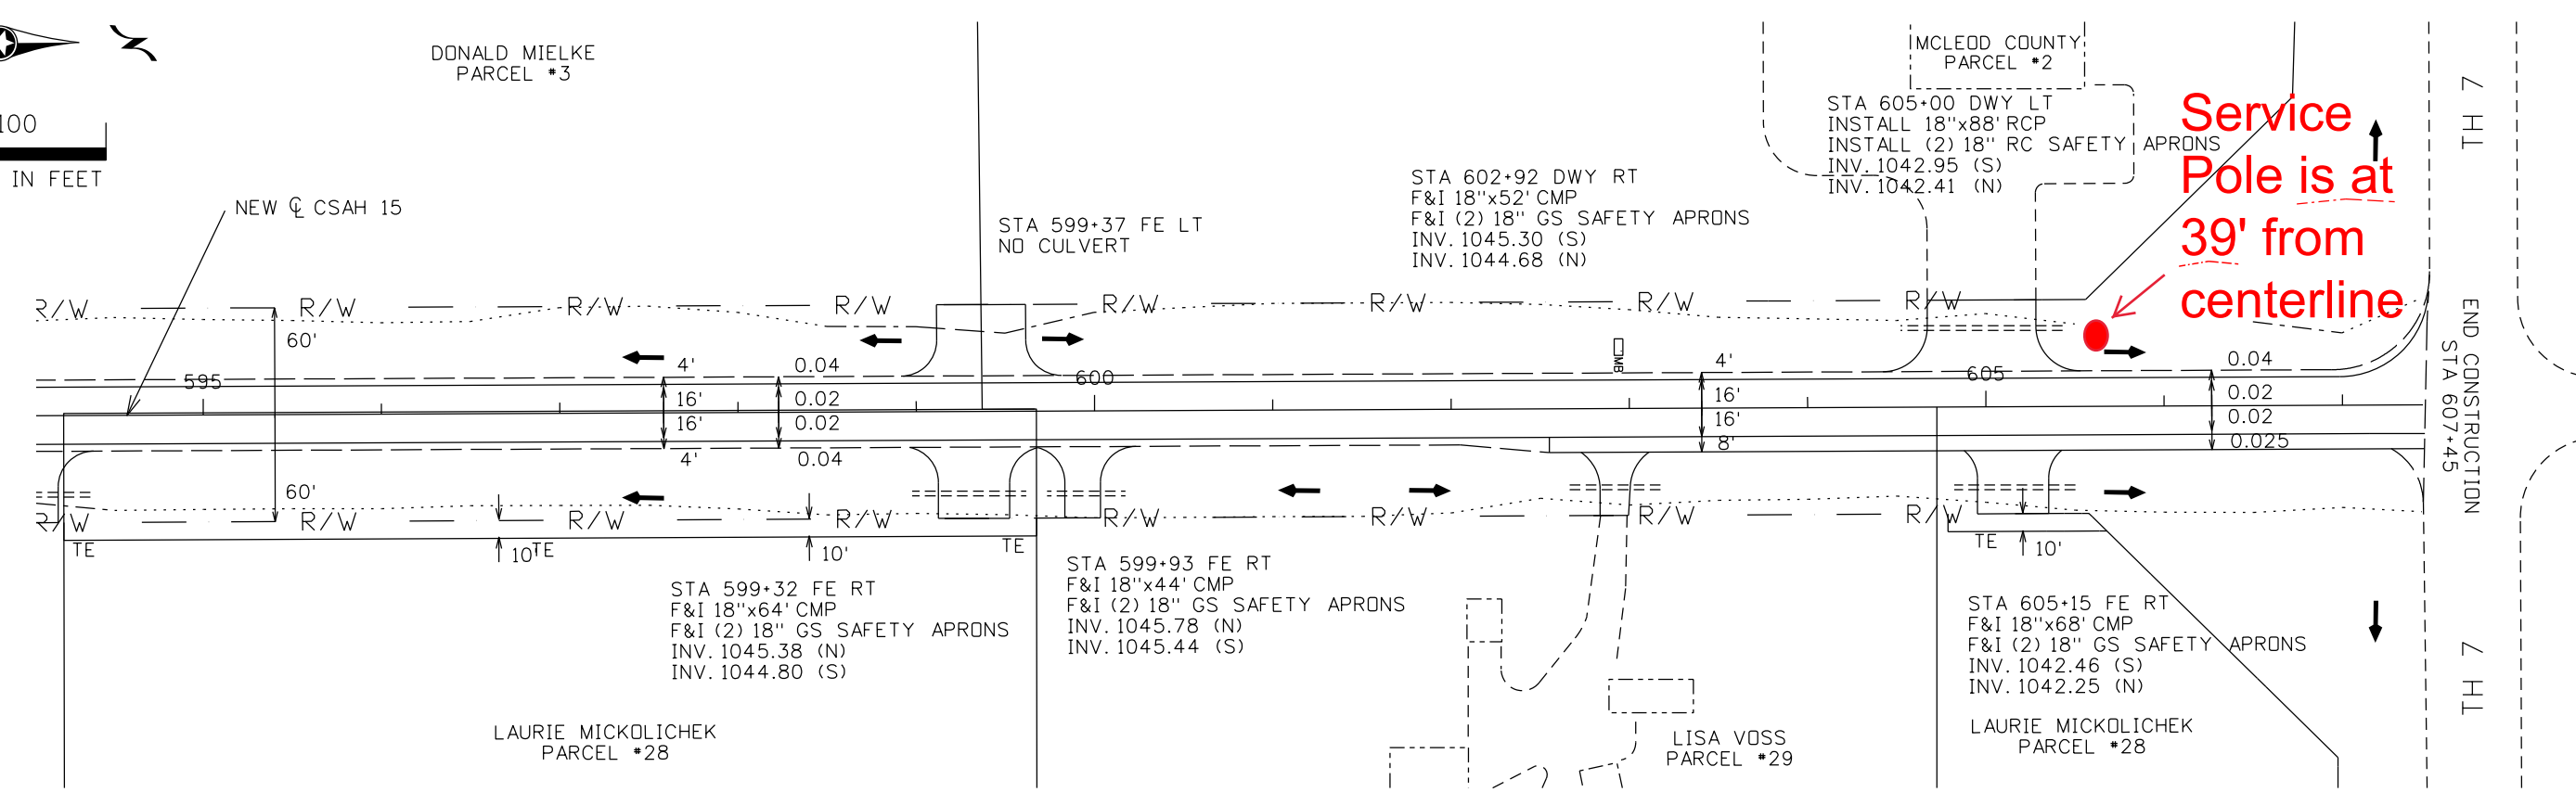


12:21:28 PM 10/17/2017

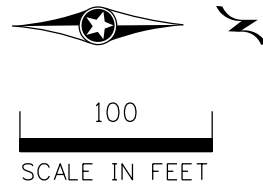

S:\PROJECTS\CSAH 15\615-14-CSAH_22_TO_TH_7\NEW\PLAN\PLANPROB.dgn

NO	DATE	BY	CKD	APPR	REVISION

I hereby certify that this plan, specification or report was prepared by me or under my direct supervision and that I am a duly Licensed Professional Engineer under the laws of the State of Minnesota.

Phillip Schultz

Date 10/17/2017 Reg. No. 50403



**McLEOD COUNTY
HIGHWAY DEPARTMENT**

S.P.
C.P.
S.A.P. 043-615-014

**CSAH 15
PLAN & PROFILE
SHEETS**

**SHEET
35
OF
53**