



Install fiber optic cable at the base of the inslope.


CO: McCloud County	TWP: T117	Buried Plant	
SEC: 14,23,24	Range: R30W	Staking Sheet & Record	Sheet 1 OF 3
Staked By:	Date:	Company: Nu-Telecom	Map Ref:
As Built By:	Date:	Township: Acoma	Exchange:

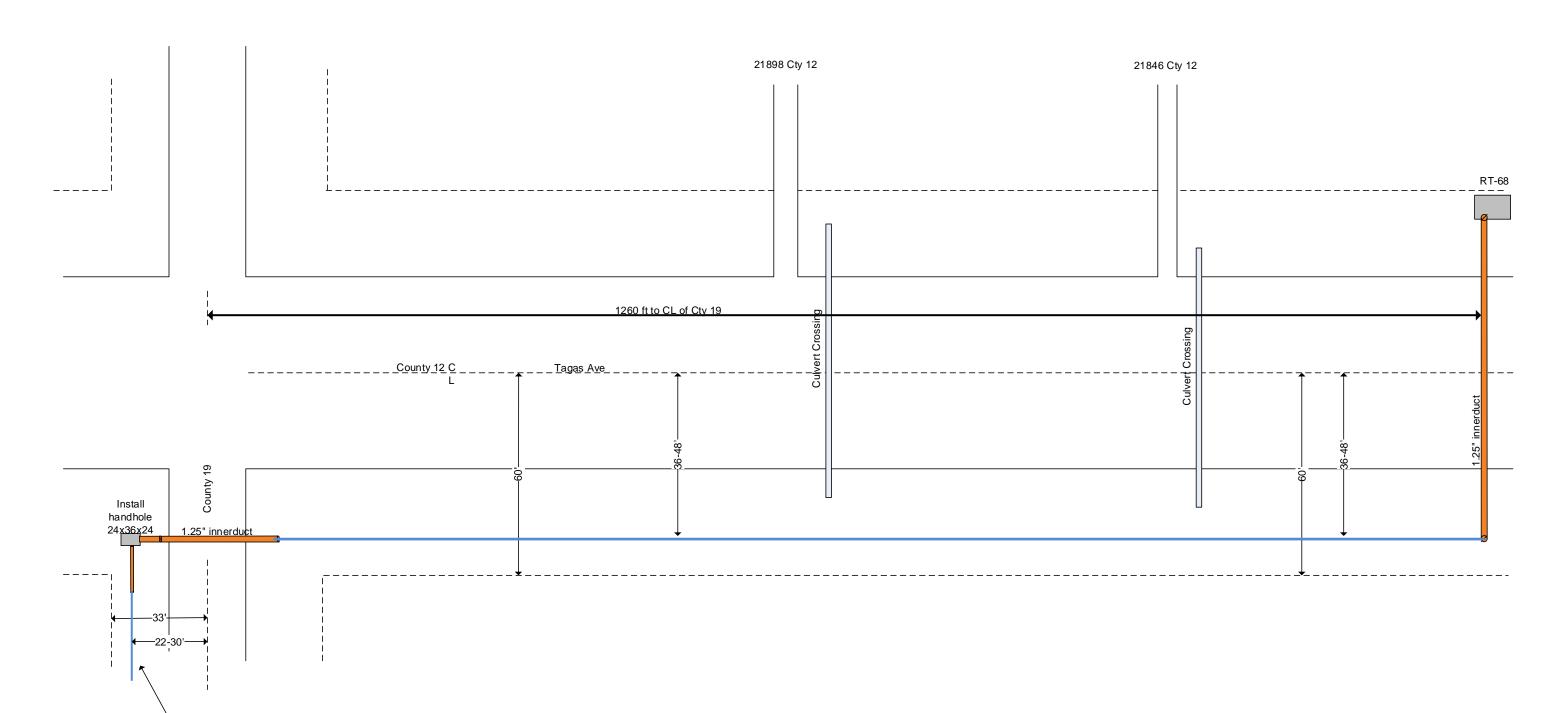



CO: McCloud County	TWP: T117	Buried Plant	
SEC: 14,23,24	Range: R30W	Staking Sheet & Record	Sheet 2 OF 3
Staked By:	Date:	Company: Nu-Telecom	Map Ref:
As Built By:	Date:	Township: Acoma	Exchange:

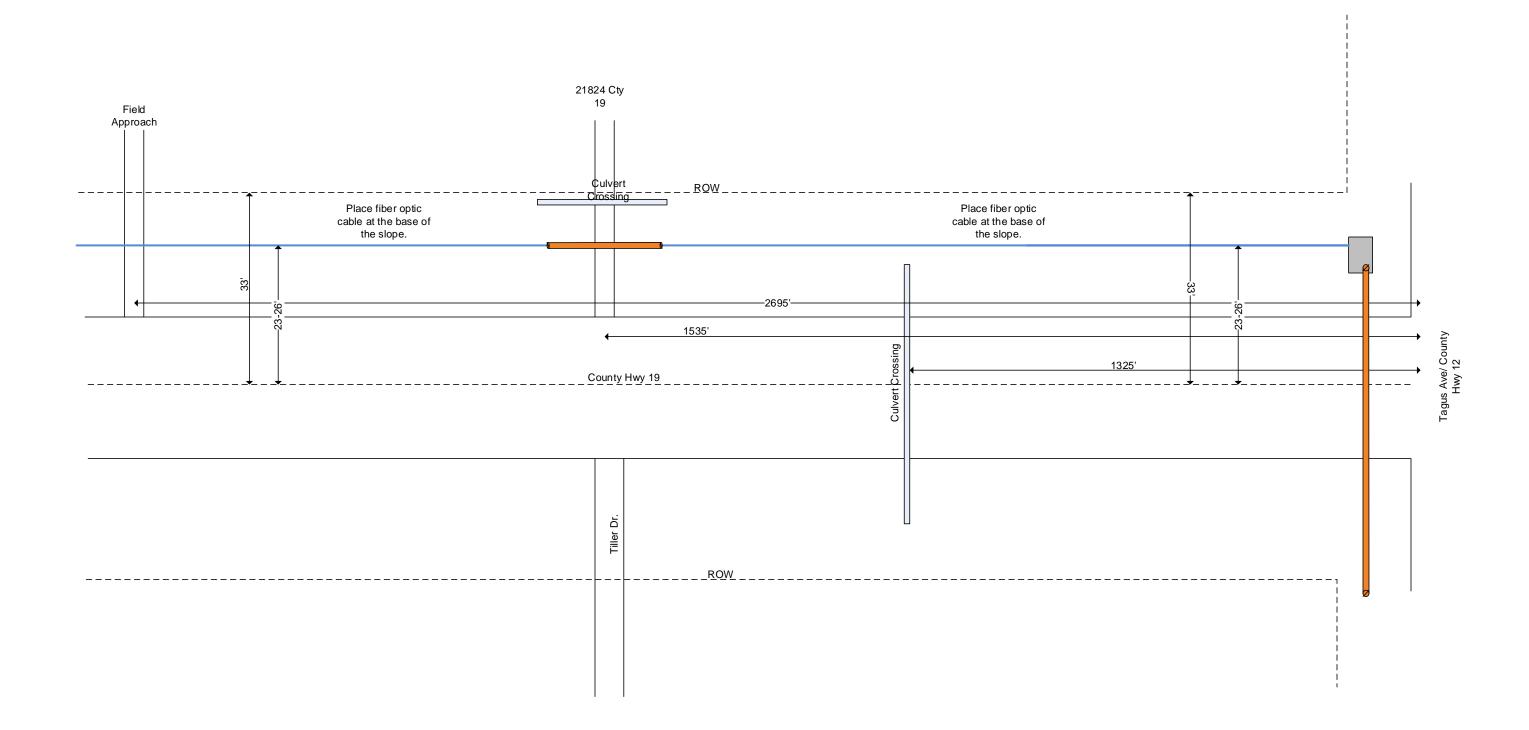

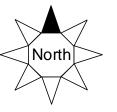

CO: McCloud County	TWP: T117	Buried Plant	
SEC: 14,23,24	Range: R30W	Staking Sheet & Record	Sheet 3 OF 3
Staked By:	Date:	Company: Nu-Telecom	Map Ref:
As Built By:	Date:	Township: Acoma	Exchange:

