



ROUTE	VARIES
SHEET LOC	OF
EX. ROUTE	
MAP REF.	4,5,14
COUNTY:	MCLEOD
TOWNSHIP:	
TOWN	T117N
RANGE	R27W
SECTION	10, 11, 16
MUNICIPALITY:	WINSTED
ROAD NAME:	6TH ST
TAX DISTRICT:	

STAKED BY: TIM ERICKSON		
DATE: 10/29/15		
AS BUILT:		
DATE: 0		
WBS: TC-150397033		
FILENAME:		
DATE	START	COMPLETE
CONST	0	0
SPLICING	0	0
CUTOVER	0	0
CLEAN UP	0	0
INSP	0	0

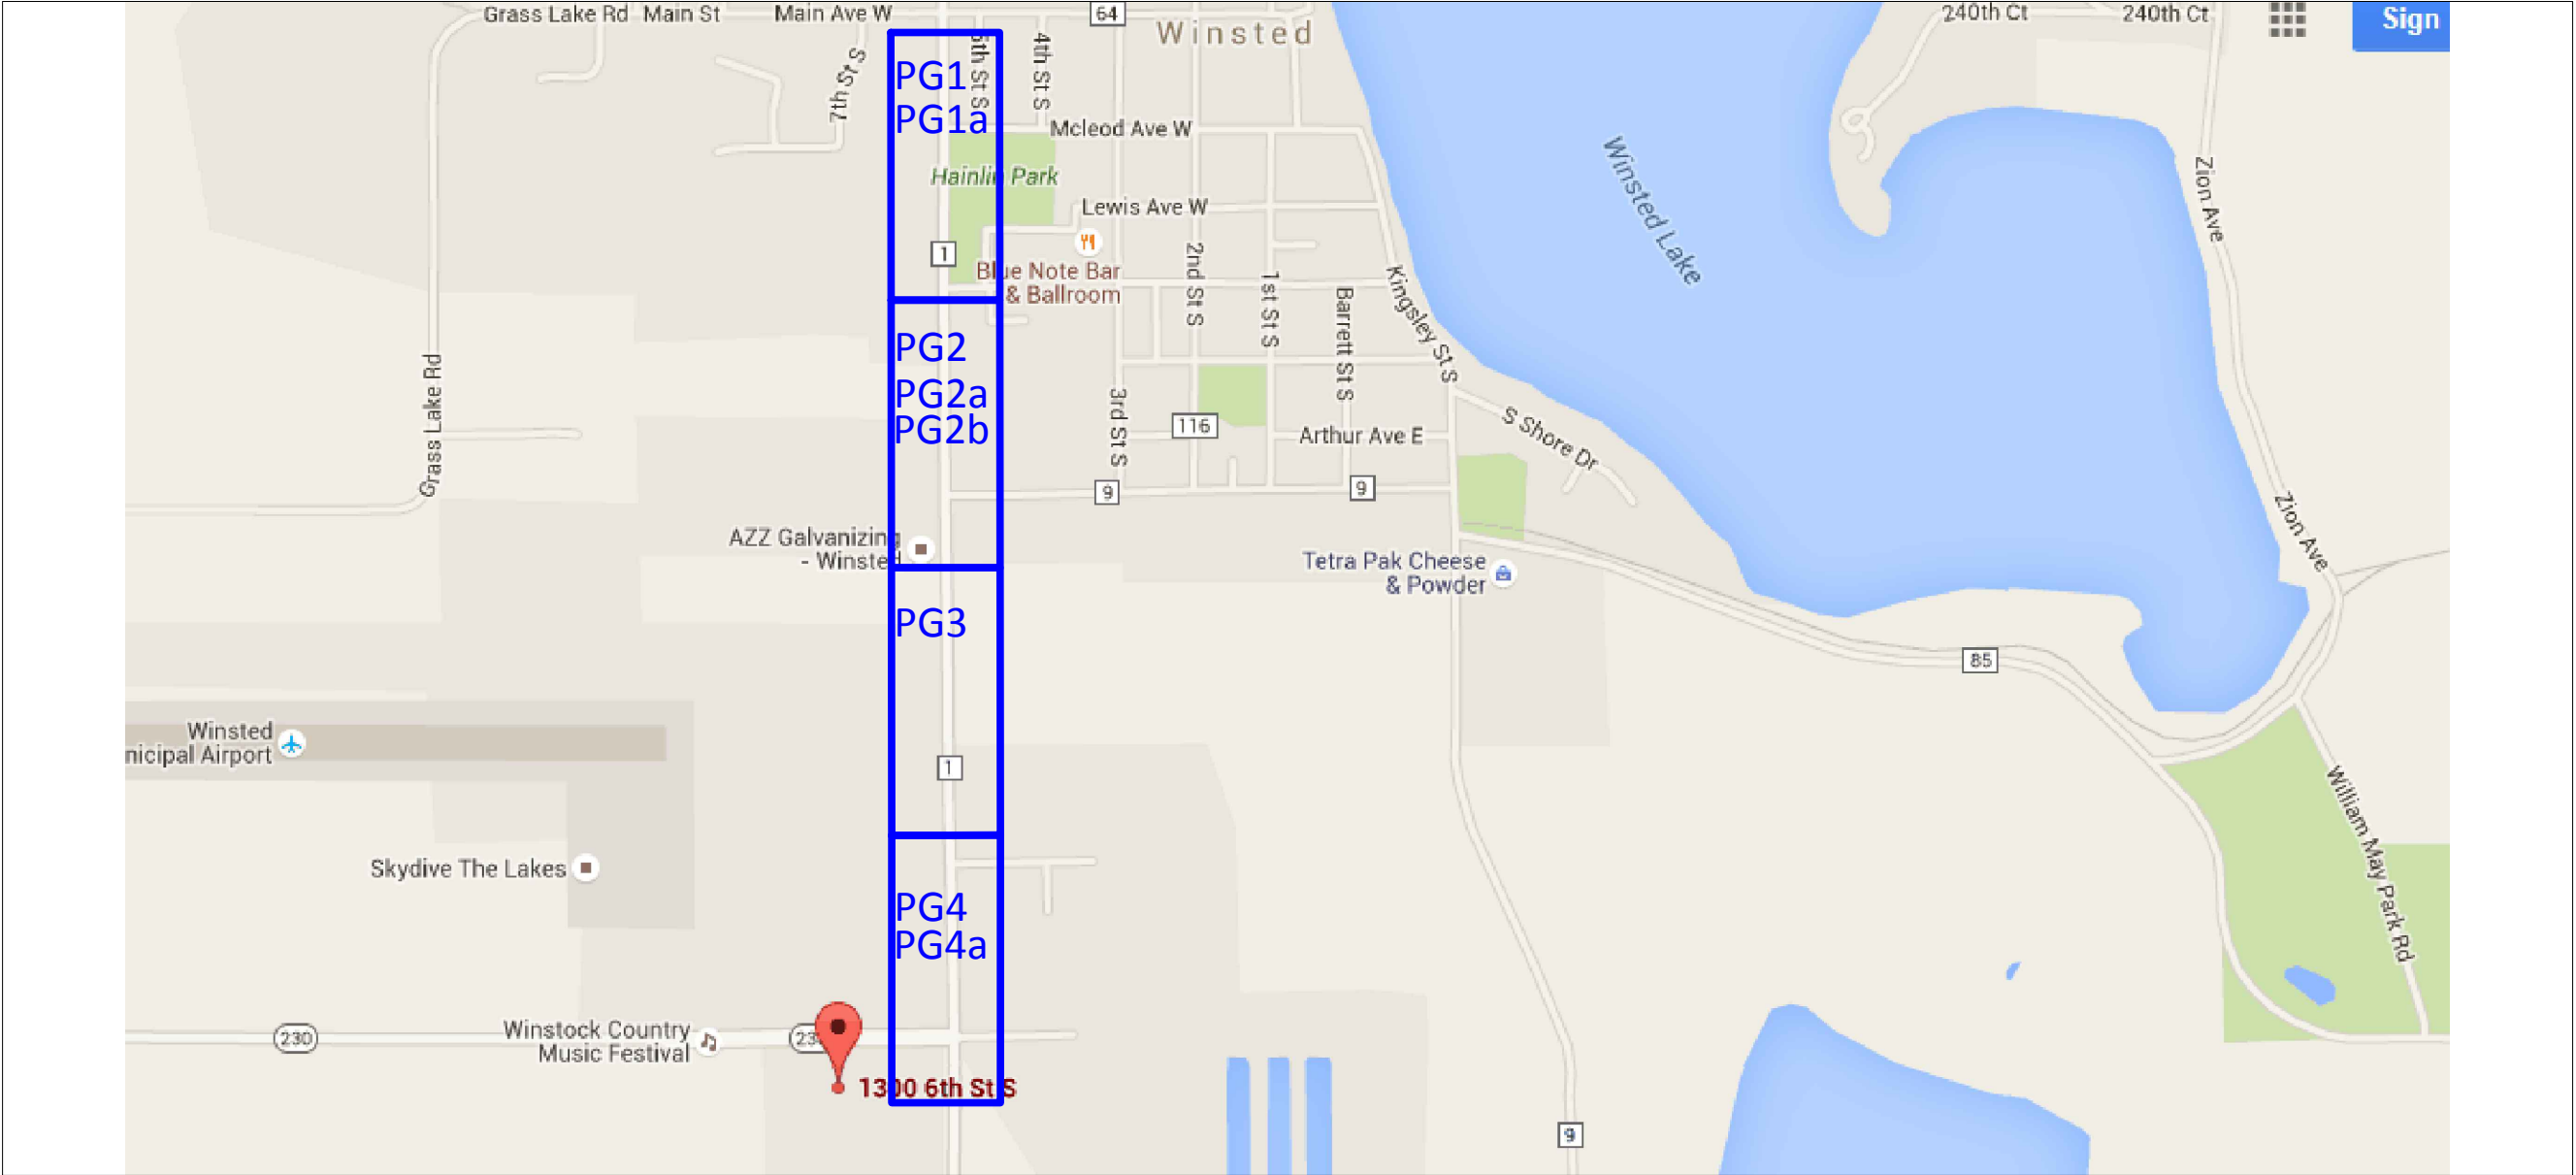


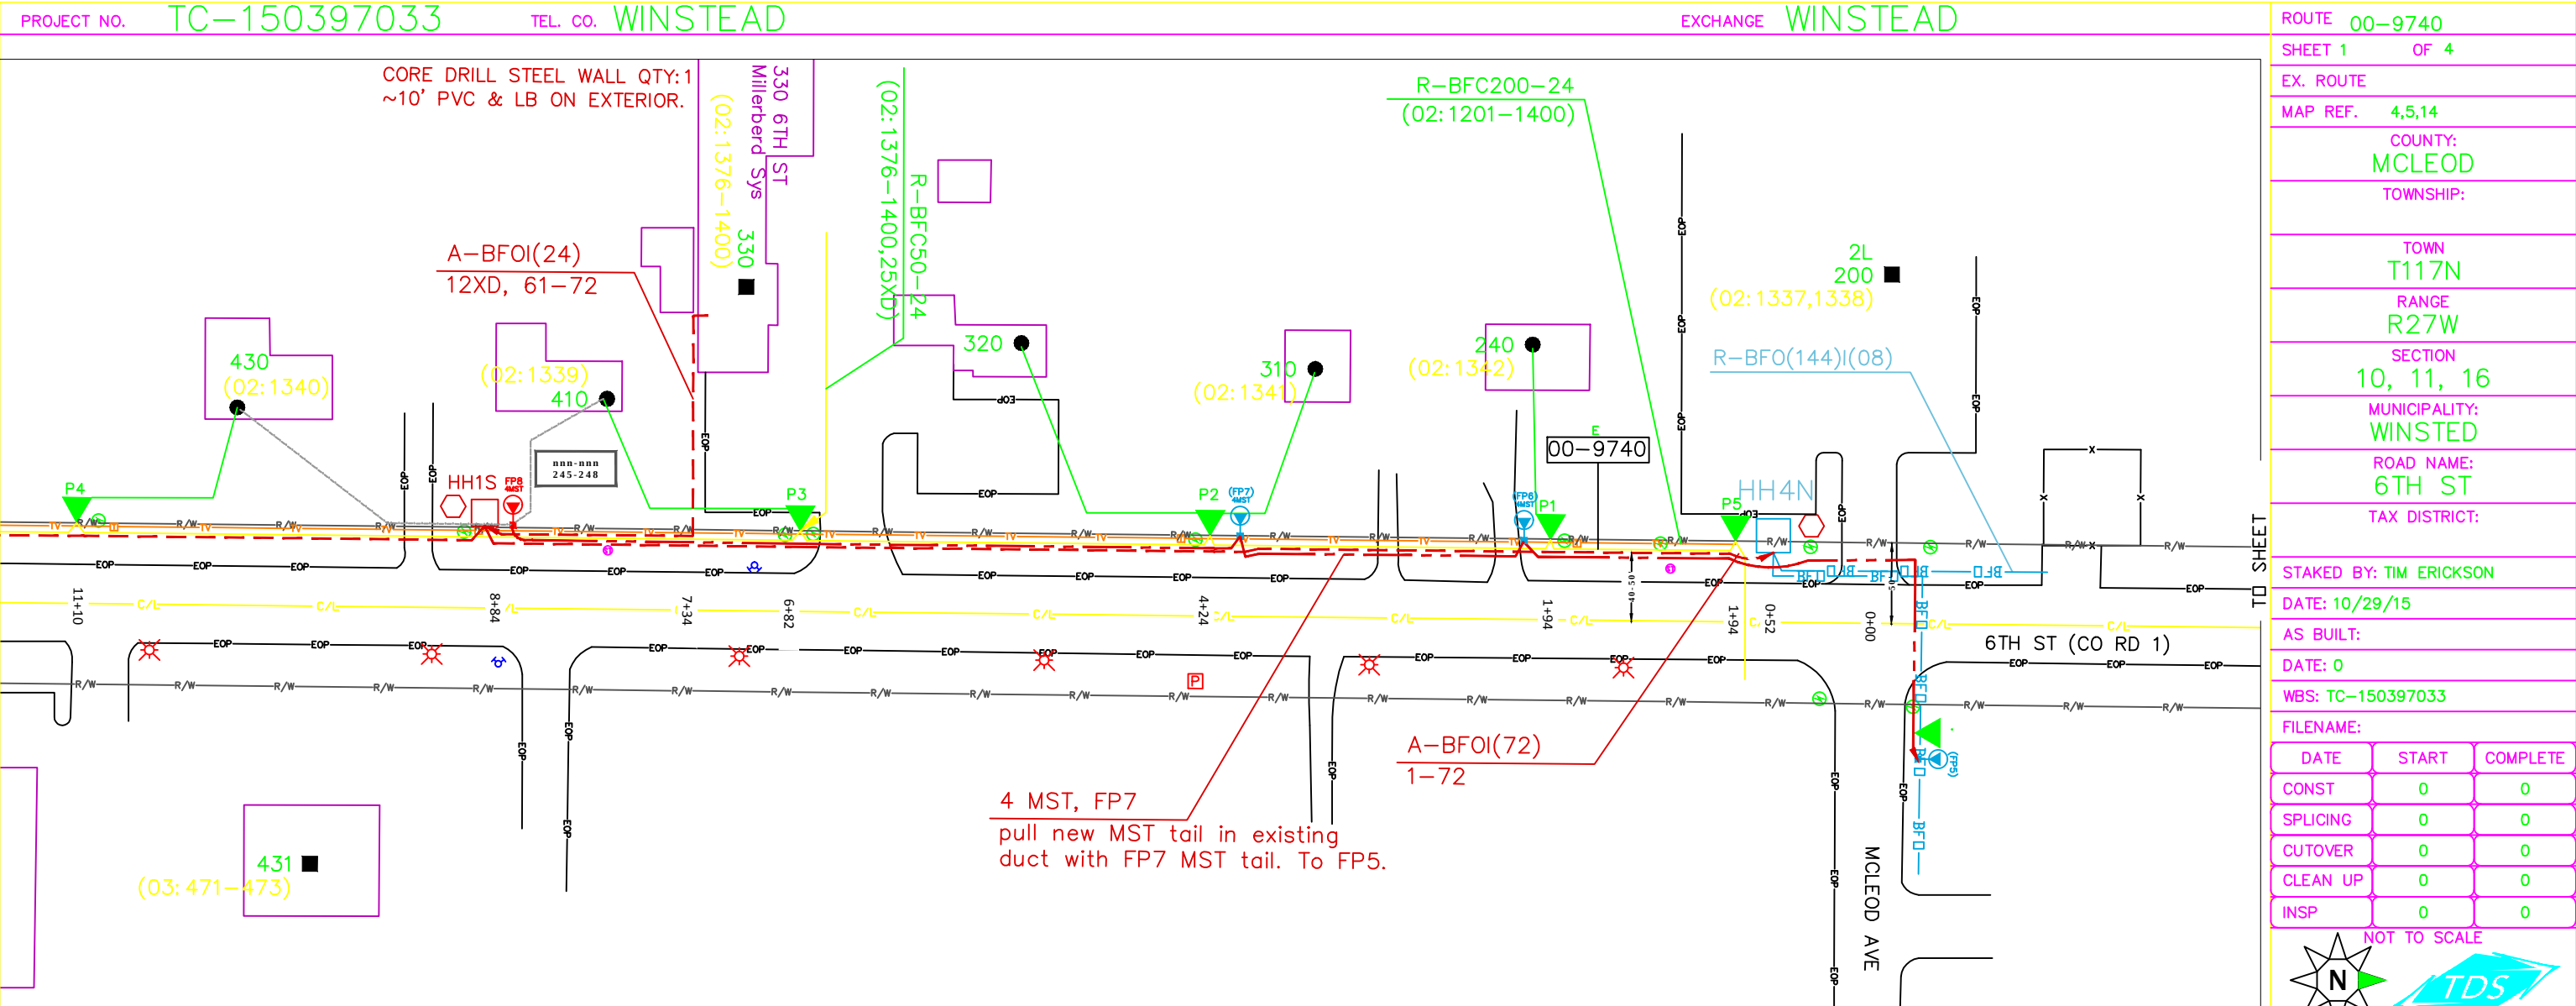

POLES / PEDS								CABLE					UNITS										SEQUENTIALS		HC/HO			SEB/SEA										
POLE/PED NUMBER		LEAD	POLE LENGTH CLASS	YEAR		JOINT		A-BFOI(24)	A-BFOI(72)	A-BFOV(1)(1.25)	A-BFOV(2)(1.25)	LOCATE WIRE		BD4	BH-4 (30x48x36)	BM2 (5/8) (8)	BM2C	BM55F	BM61	HBFO(72)	4MST (1500)	4MSTI (1500)	WBD	WBH	W DUCT pull thru exist		END / IN	OUT	H01			CUSTOMER NAME						
TEL CO	FOR CO	HEIGHT		SET	REM	%	W/																															
(FP5)																													2									
(HH4N)																	1	1		1				1					72									
(FP7)																						1																
HH1S									1070	400		870			1	1		1	850																			
FP8											470			1		1					1	470			600													
TOTALS								####	1070	400	470	870	##	1	1	2	1	2	850	1	1	470	1	1	600	#	####	####	74	##	#	####	####	####	####	### #	### #	

DATE	START	COMPLETE
CONST	0	0
SPLICING	0	0
CUTOVER	0	0
CLEAN UP	0	0
INSP	0	0

NOT TO SCALE

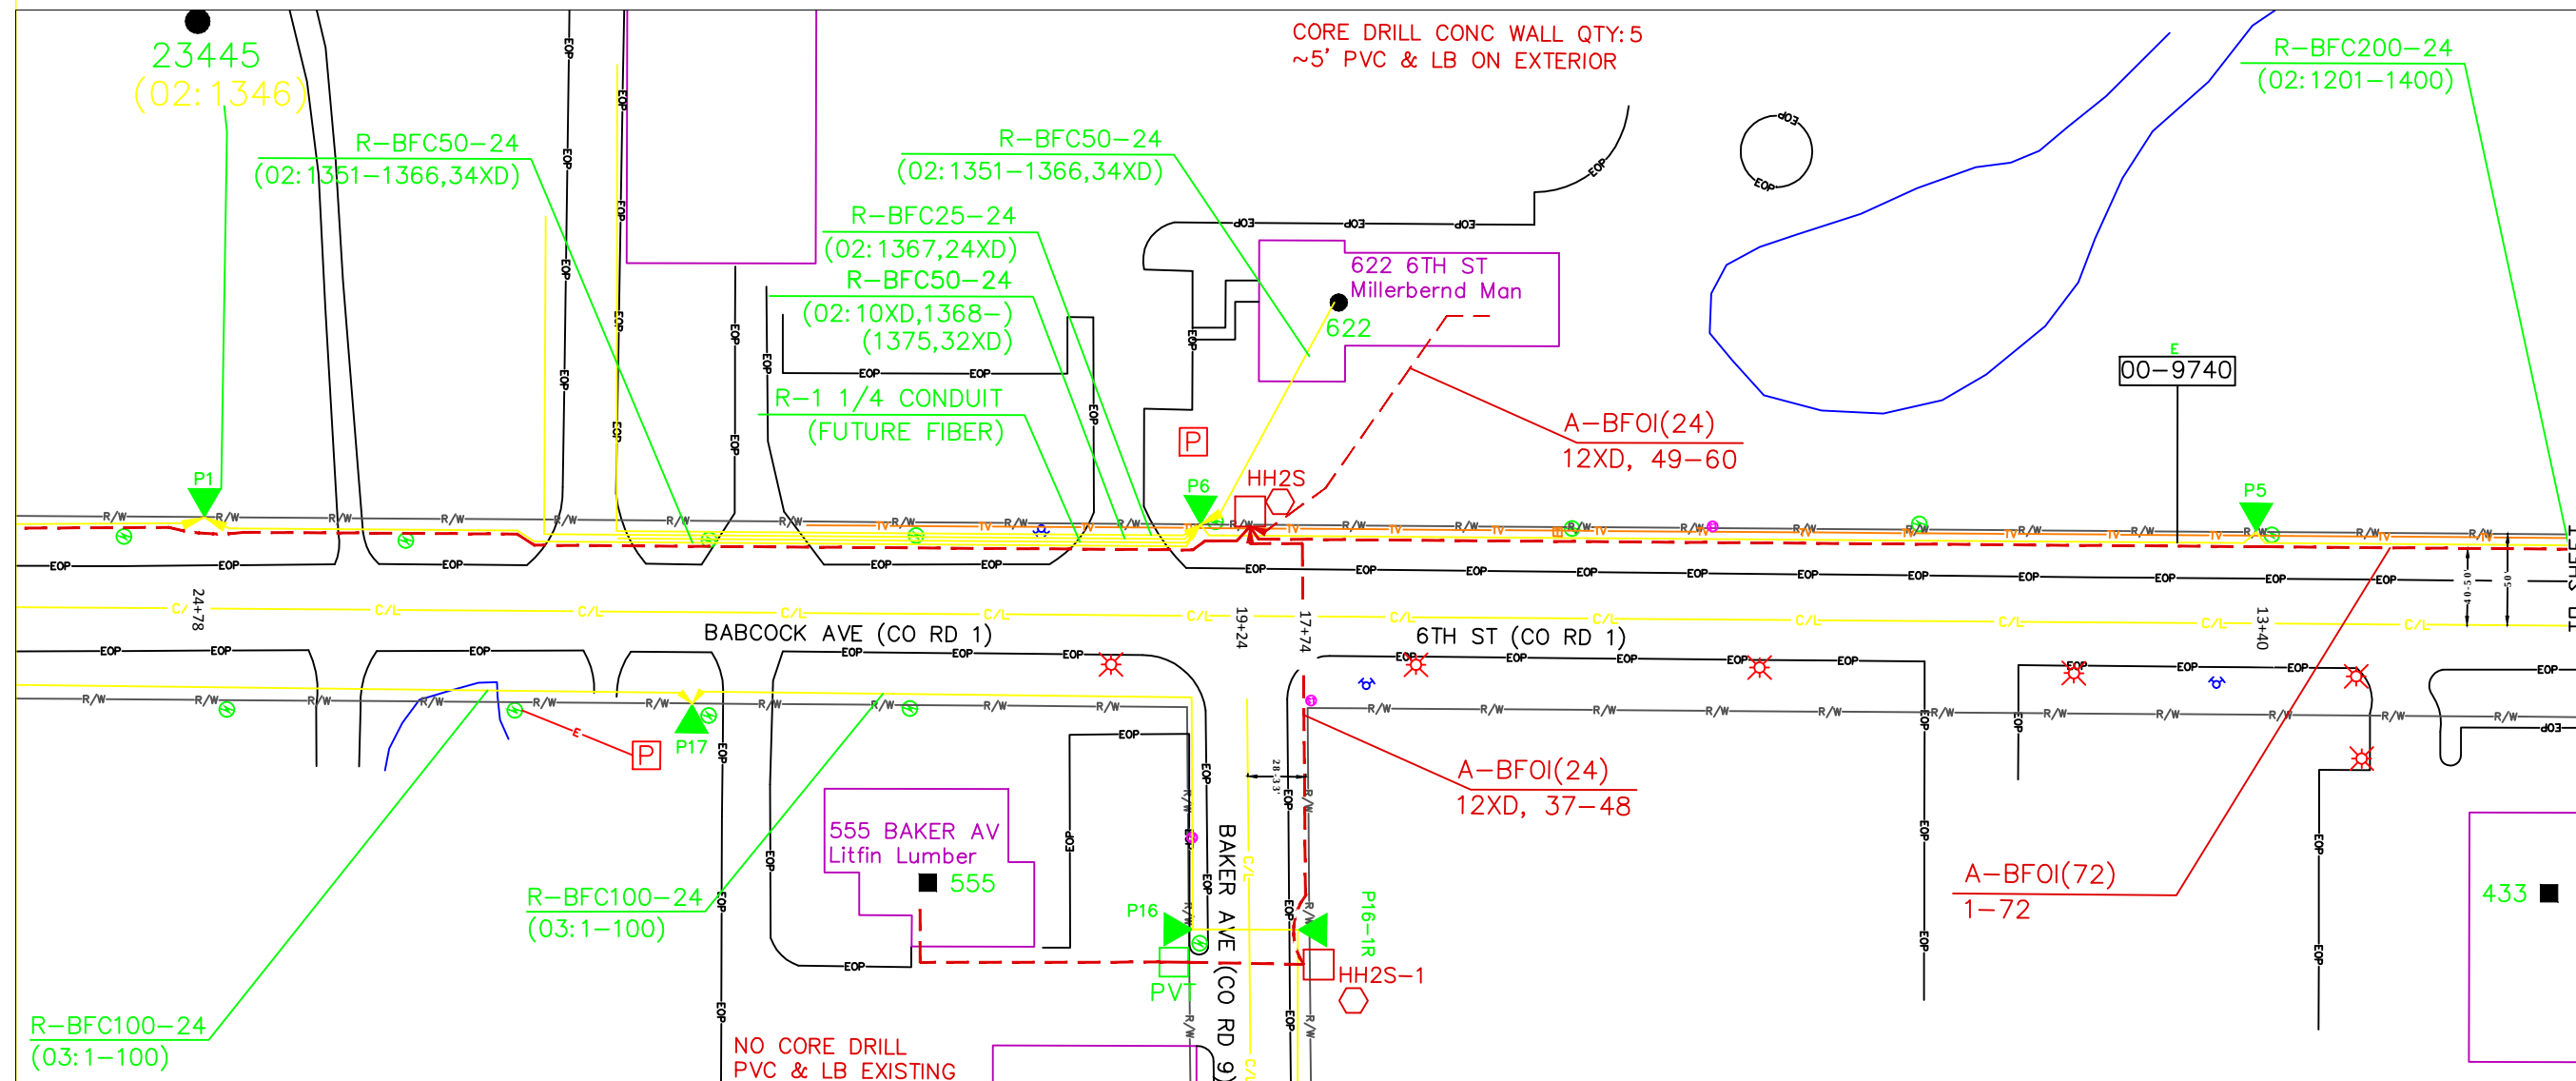

POLES / PEDS								CABLE						UNITS										SEQUENTIALS		HC/HO			SEB/SEA								
POLE/PED NUMBER		LEAD	POLE LENGTH CLASS	YEAR		JOINT		A-BFOI(72)	A-BFOV(1)(1-25)		LOCATE	WIRE		BH-4 (30x48x36)		BM2 (5/8) (8)					BM55F	BM61				END / IN	OUT	HO1				CUSTOMER NAME					
TEL CO	FOR CO	HEIGHT		SET	REM	%	W/																														
HH2S								1190	1090			1090		1		1					1	1070															
TOTALS								####	1190	1090	###	1090	##	#	1	#	1	#	#	#	#	1	1070	#	#	#	####	####	##	##	#	####	####	####	####	### #	### #

PROJECT NO. TC-150397033 TEL. CO. WINSTEAD

EXCHANGE WINSTEAD

ROUTE	00-6000
-------	---------

SHEET 3 OF 4

EX. ROUTE

MAP REF. 4,5,14

COUNTY:
MCLEOD

TOWNSHIP:

TOWN
T117N

RANGE
R27W

SECTION
10, 11, 16

MUNICIPALITY:
WINSTED

ROAD NAME:
6TH ST

TAX DISTRICT:

STAKED BY: TIM ERICKSON

DATE: 10/29/15

AS BUILT:


DATE: 0

WBS: TC-150397033

FILENAME:

DATE	START	COMPLETE
CONST	0	0
SPLICING	0	0
CUTOVER	0	0
CLEAN UP	0	0
INSP	0	0

NOT TO SCALE

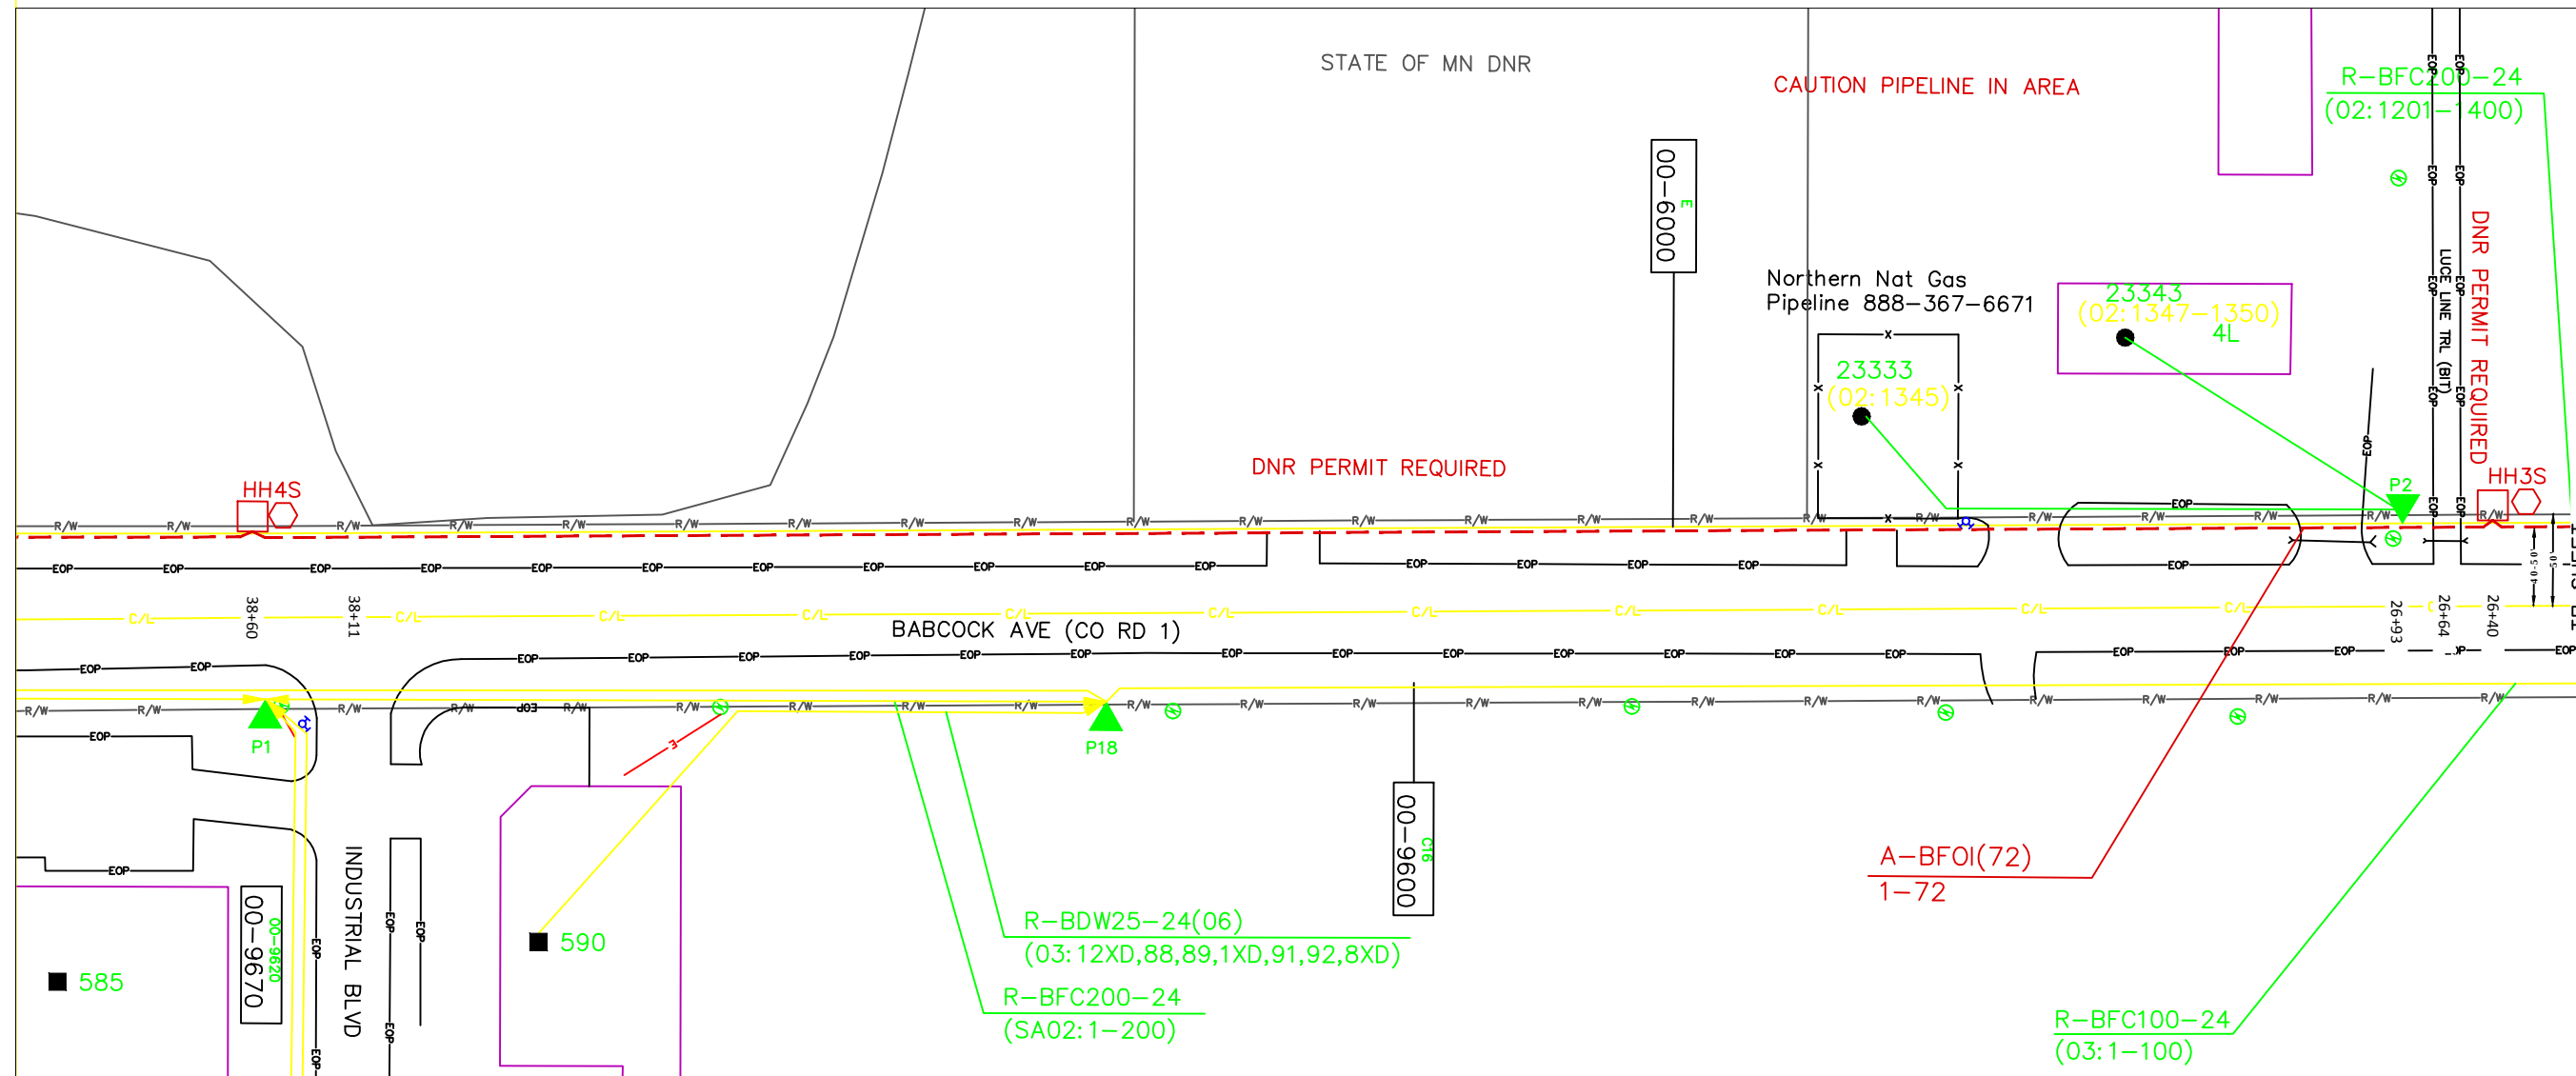


POLES / PEDS								CABLE						UNITS												SEQUENTIALS		HC/HO			SEB/SEA						
POLE/PED NUMBER		LEAD	POLE LENGTH CLASS	YEAR		JOINT			A-BFOI(72)	A-BFOV(1)(125)		LOCATE WIRE		BH-4 (30x48x36)		BM2 (5/8) (8)	BM2C	BM2D			BM55F	BM61				END / IN	OUT	HO1			CUSTOMER NAME						
TEL CO	FOR CO	HEIGHT		SET	REM	%	W/																														
HH3S								860	760			760		1		1					1	740															
HH4S								1365	1265			1265		1		1					1	1245															
TOTALS								####	2225	2025	###	2025	##	#	2	#	2	#	#	#	#	2	1985	#	#	#	####	####	##	##	#	####	####	####	####	### #	### #

NOT TO SCALE




POLES / PEDS								CABLE						UNITS										SEQUENTIALS		HC/HO			SEB/SEA								
POLE/PED NUMBER		LEAD	POLE LENGTH CLASS	YEAR		JOINT		A-BFOI(72)	A-BFOV(1)(1.25)	LOCATE WIRE		BH-4 (30x48x36)		BM2 (5/8) (8)	BM2D			BM55F	BM61	HBFO(72)		WBD	WBFO	END / IN	OUT	HO1			CUSTOMER NAME								
TEL CO	FOR CO	HEIGHT		SET	REM	%	W/																														
HH5S								620	520	520		1		1				1	500																		
HH6S								595	495	495		1		1	1			1	475	1		1	25			6											
TOTALS								####	1215	1015	###	1015	##	#	2	#	2	1	#	#	2	975	1	#	1	25	####	####	6	##	#	####	####	####	####	### #	### #

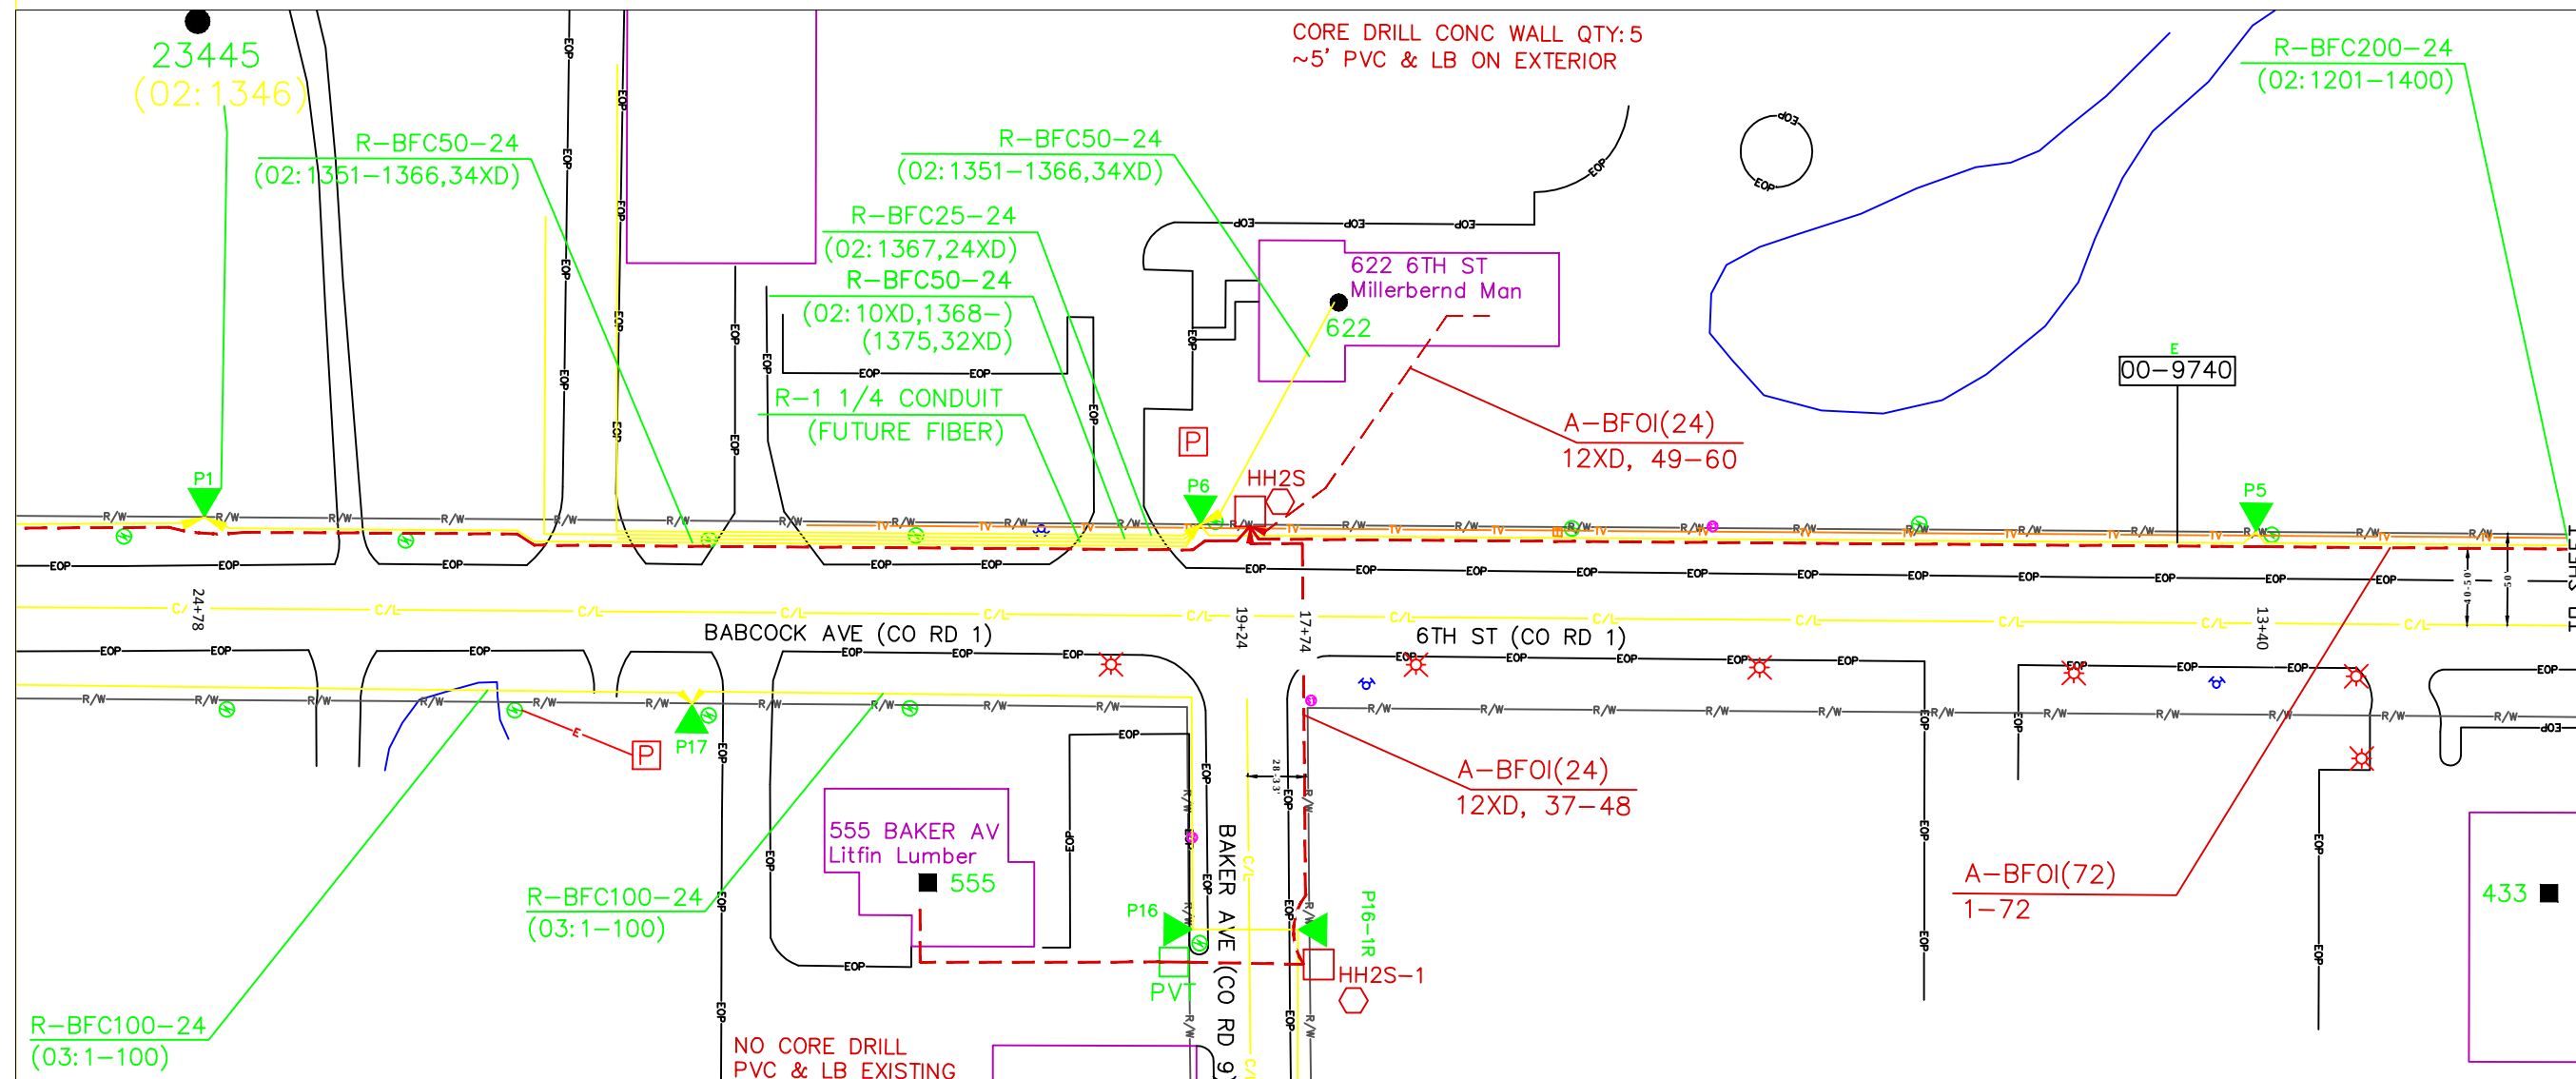

POLES / PEDS								CABLE						UNITS												SEQUENTIALS		HC/HO			SEB/SEA					
POLE/PED NUMBER		LEAD	POLE LENGTH CLASS	YEAR		JOINT		A-BFOI(24)	A-BFOV(1)(1.25)	LOCATE WIRE								BM21	BM61()	HBFO(72)				END / IN	OUT	HO1			CUSTOMER NAME							
TEL CO	FOR CO	HEIGHT		SET	REM	%	W/																													
622 6TH ST								375		195								1	175	1						16										
TOTALS								375	##	195	###	195	##	#	#	#	#	#	#	1	175	1	#	#	#	####	####	16	##	#	####	####	####	####	### #	### #

DATE	START	COMPLETE
CONST	0	0
SPlicing	0	0
CUTOVER	0	0
CLEAN UP	0	0
INSP	0	0

NOT TO SCALE

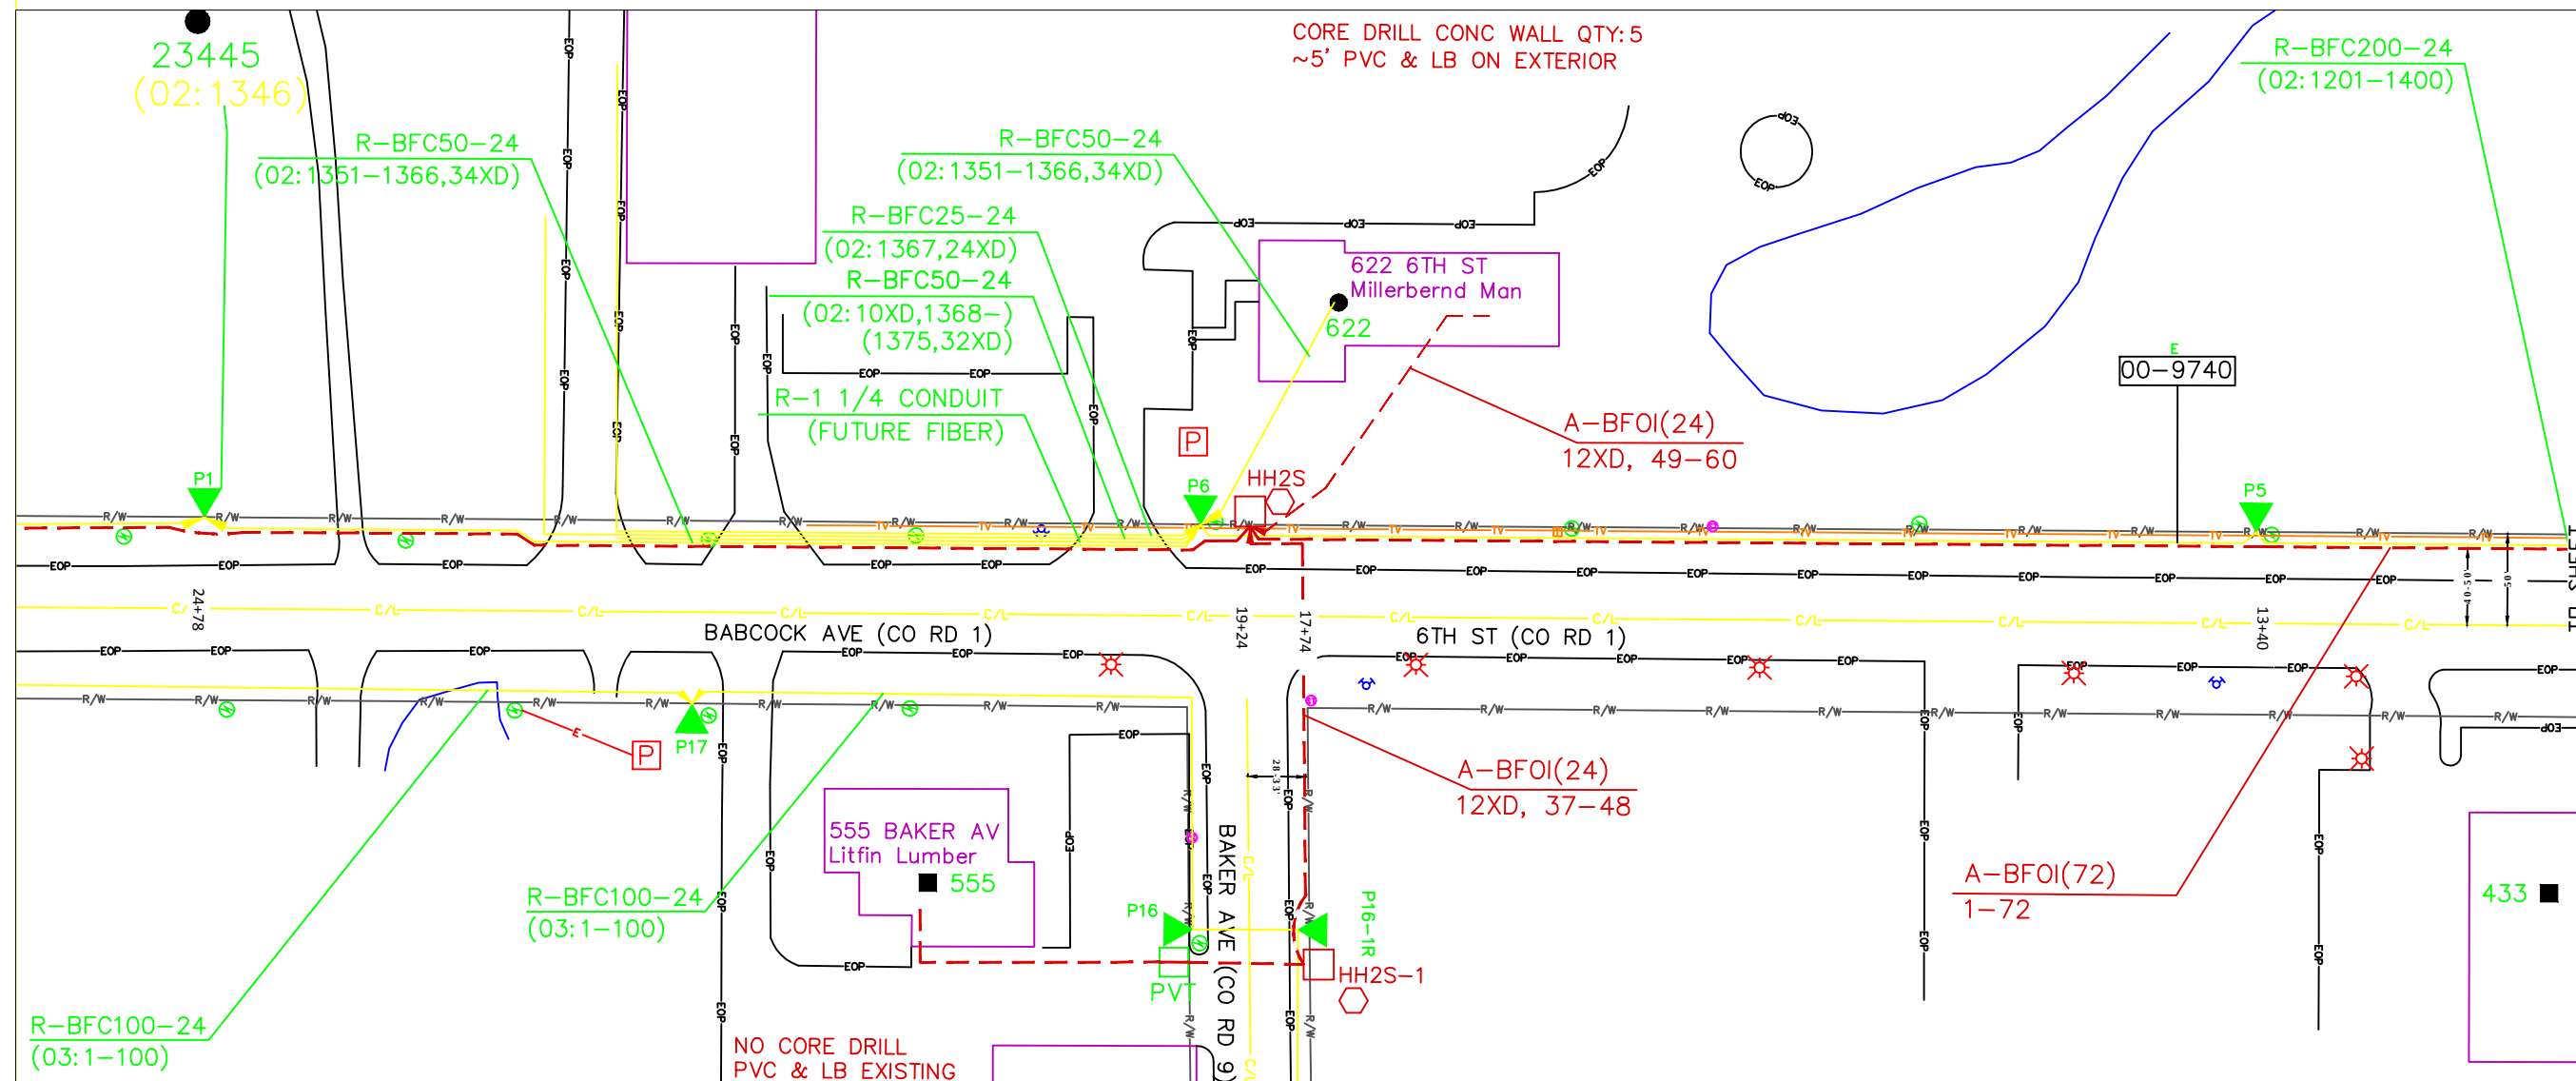

POLES / PEDS								CABLE						UNITS										SEQUENTIALS		HC/HO			SEB/SEA									
POLE/PED NUMBER		LEAD	POLE LENGTH CLASS	YEAR		JOINT		A-BFOI(24)		A-BFOV(1)(1.25)	A-BFOV(1)(1.25)	LOCATE WIRE		BM2 (5/8) (8)	BH-4 (30x48x36)						BM55F	BM61()				END / IN	OUT	HO1			CUSTOMER NAME							
TEL CO	FOR CO	HEIGHT		SET	REM	%	W/																															
555 BAKER AVE								790		240	50	480		1	1						1	280						16										
TOTALS								790	##	240	50	480	##	#	1	1	#	#	#	#	#	1	280	#	#	#	####	####	16	##	#	####	####	####	####	### #	### #	

