




ROUTE	VARIES	
SHEET LOC	OF	
EX. ROUTE		
MAP REF.	4	
COUNTY:	MCLEOD	
TOWNSHIP:		
TOWN	T117N	
RANGE	R27W	
SECTION	11	
MUNICIPALITY:	WINSTED	
ROAD NAME:	KINGSLEY ST	
TAX DISTRICT:		
STAKED BY:	TIM ERICKSON	
DATE:	12/14/15	
AS BUILT:		
DATE:	0	
WBS:	TC-150397038	
FILENAME:		
DATE	START	COMPLETE
CONST	0	0
SPLICING	0	0
CUTOVER	0	0
CLEAN UP	0	0
INSP	0	0

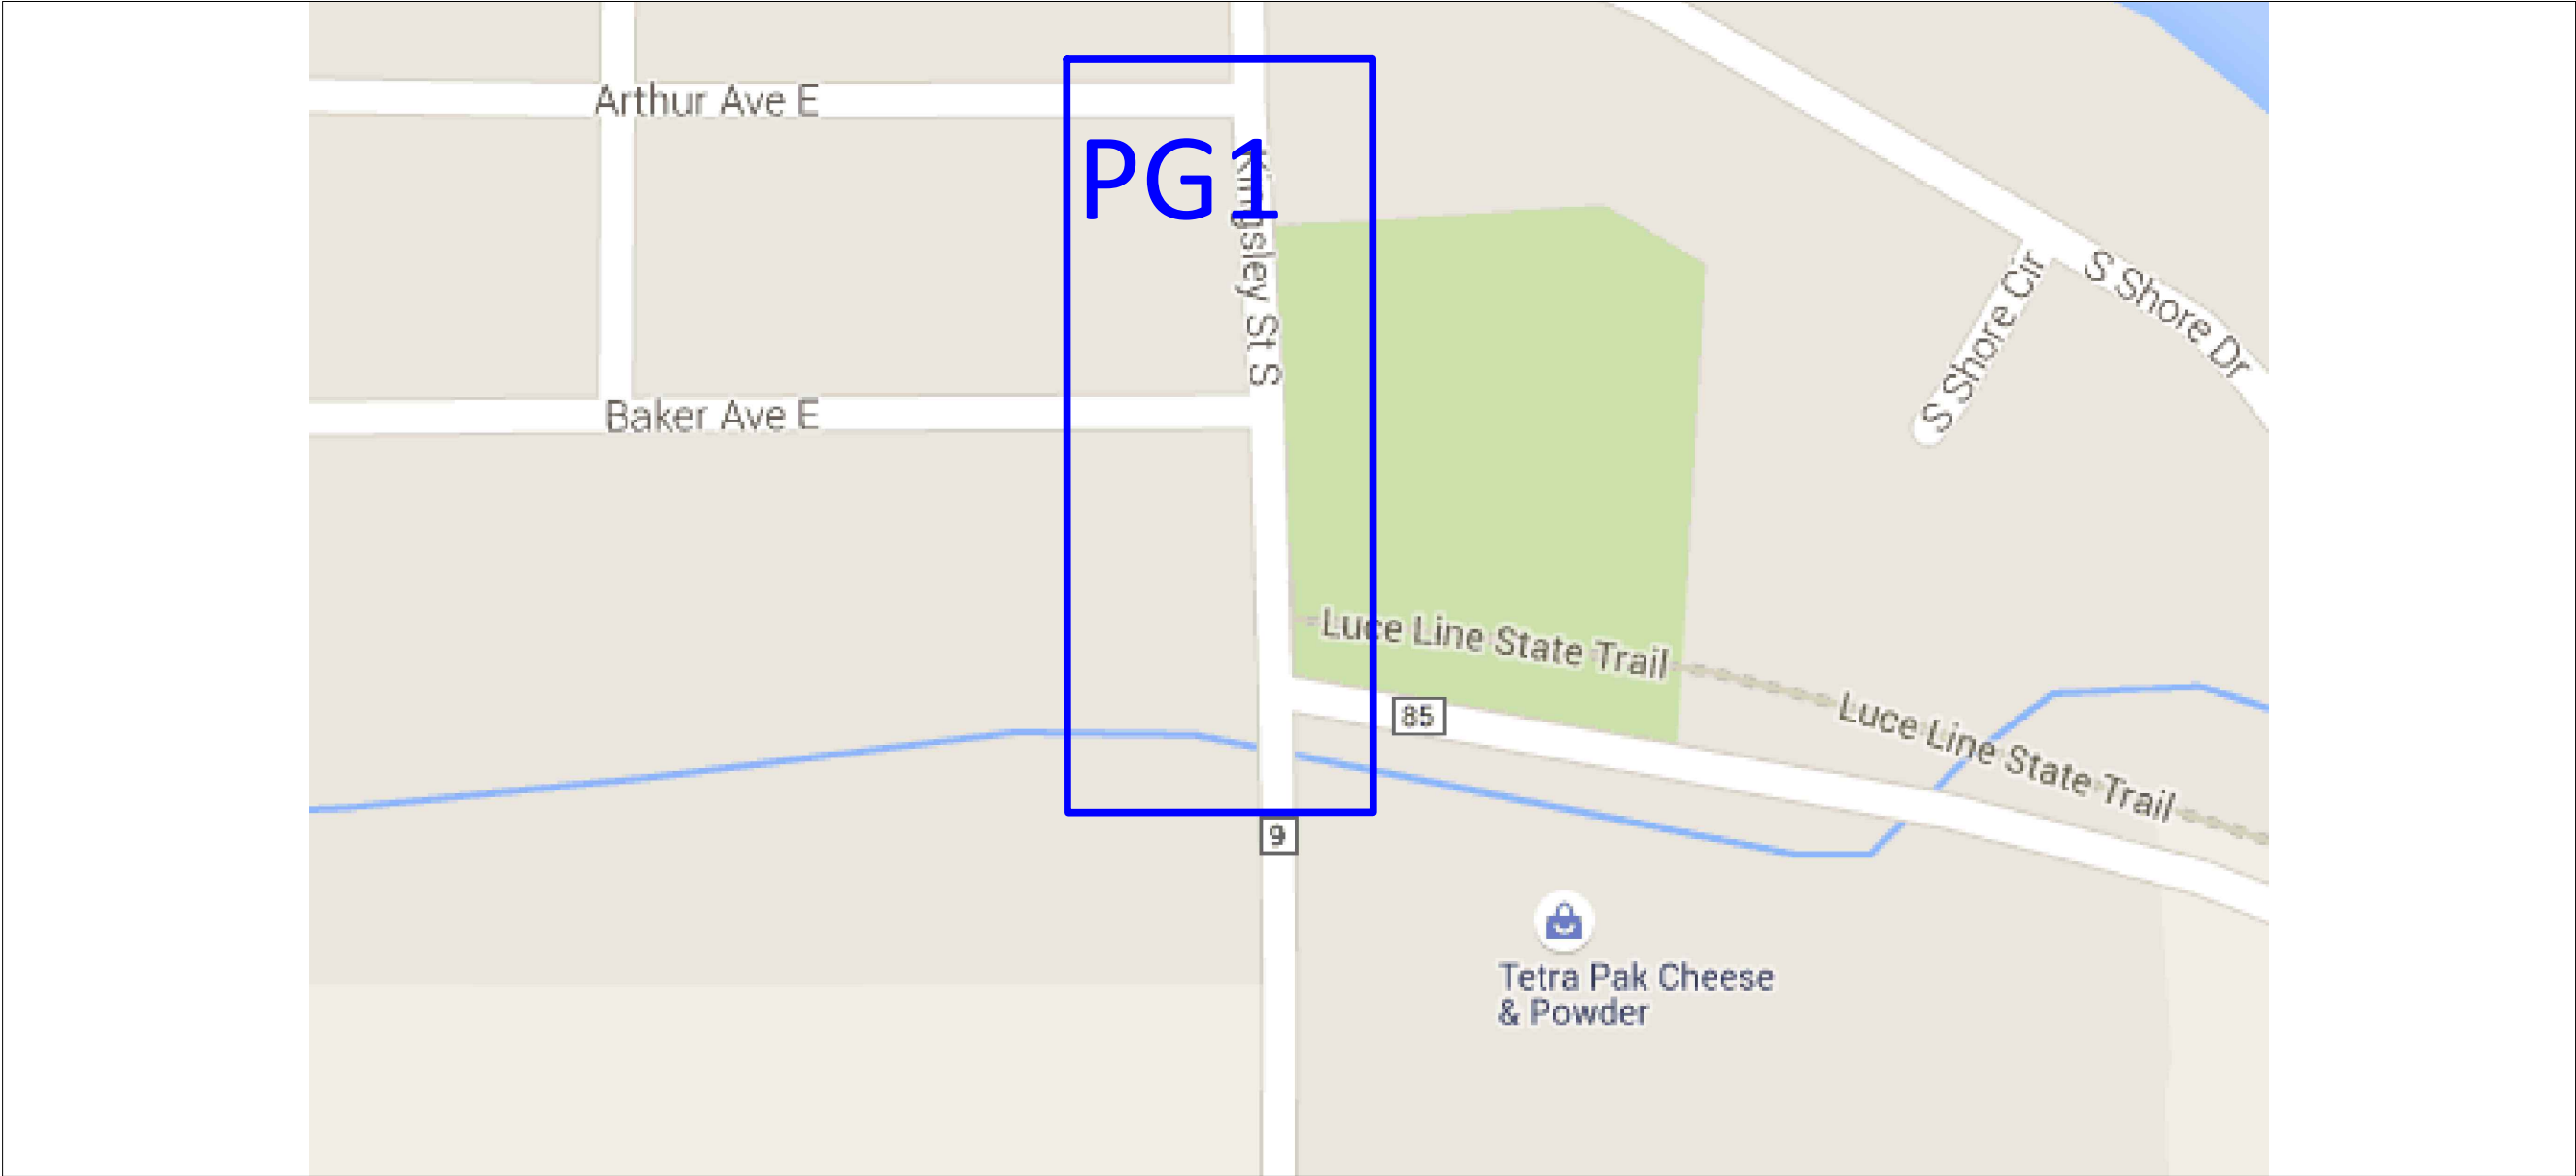


NOT TO SCALE

DATE	START	COMPLETE
CONST	0	0
SPLICING	0	0
CUTOVER	0	0
CLEAN UP	0	0
INSP	0	0

NOT TO SCALE

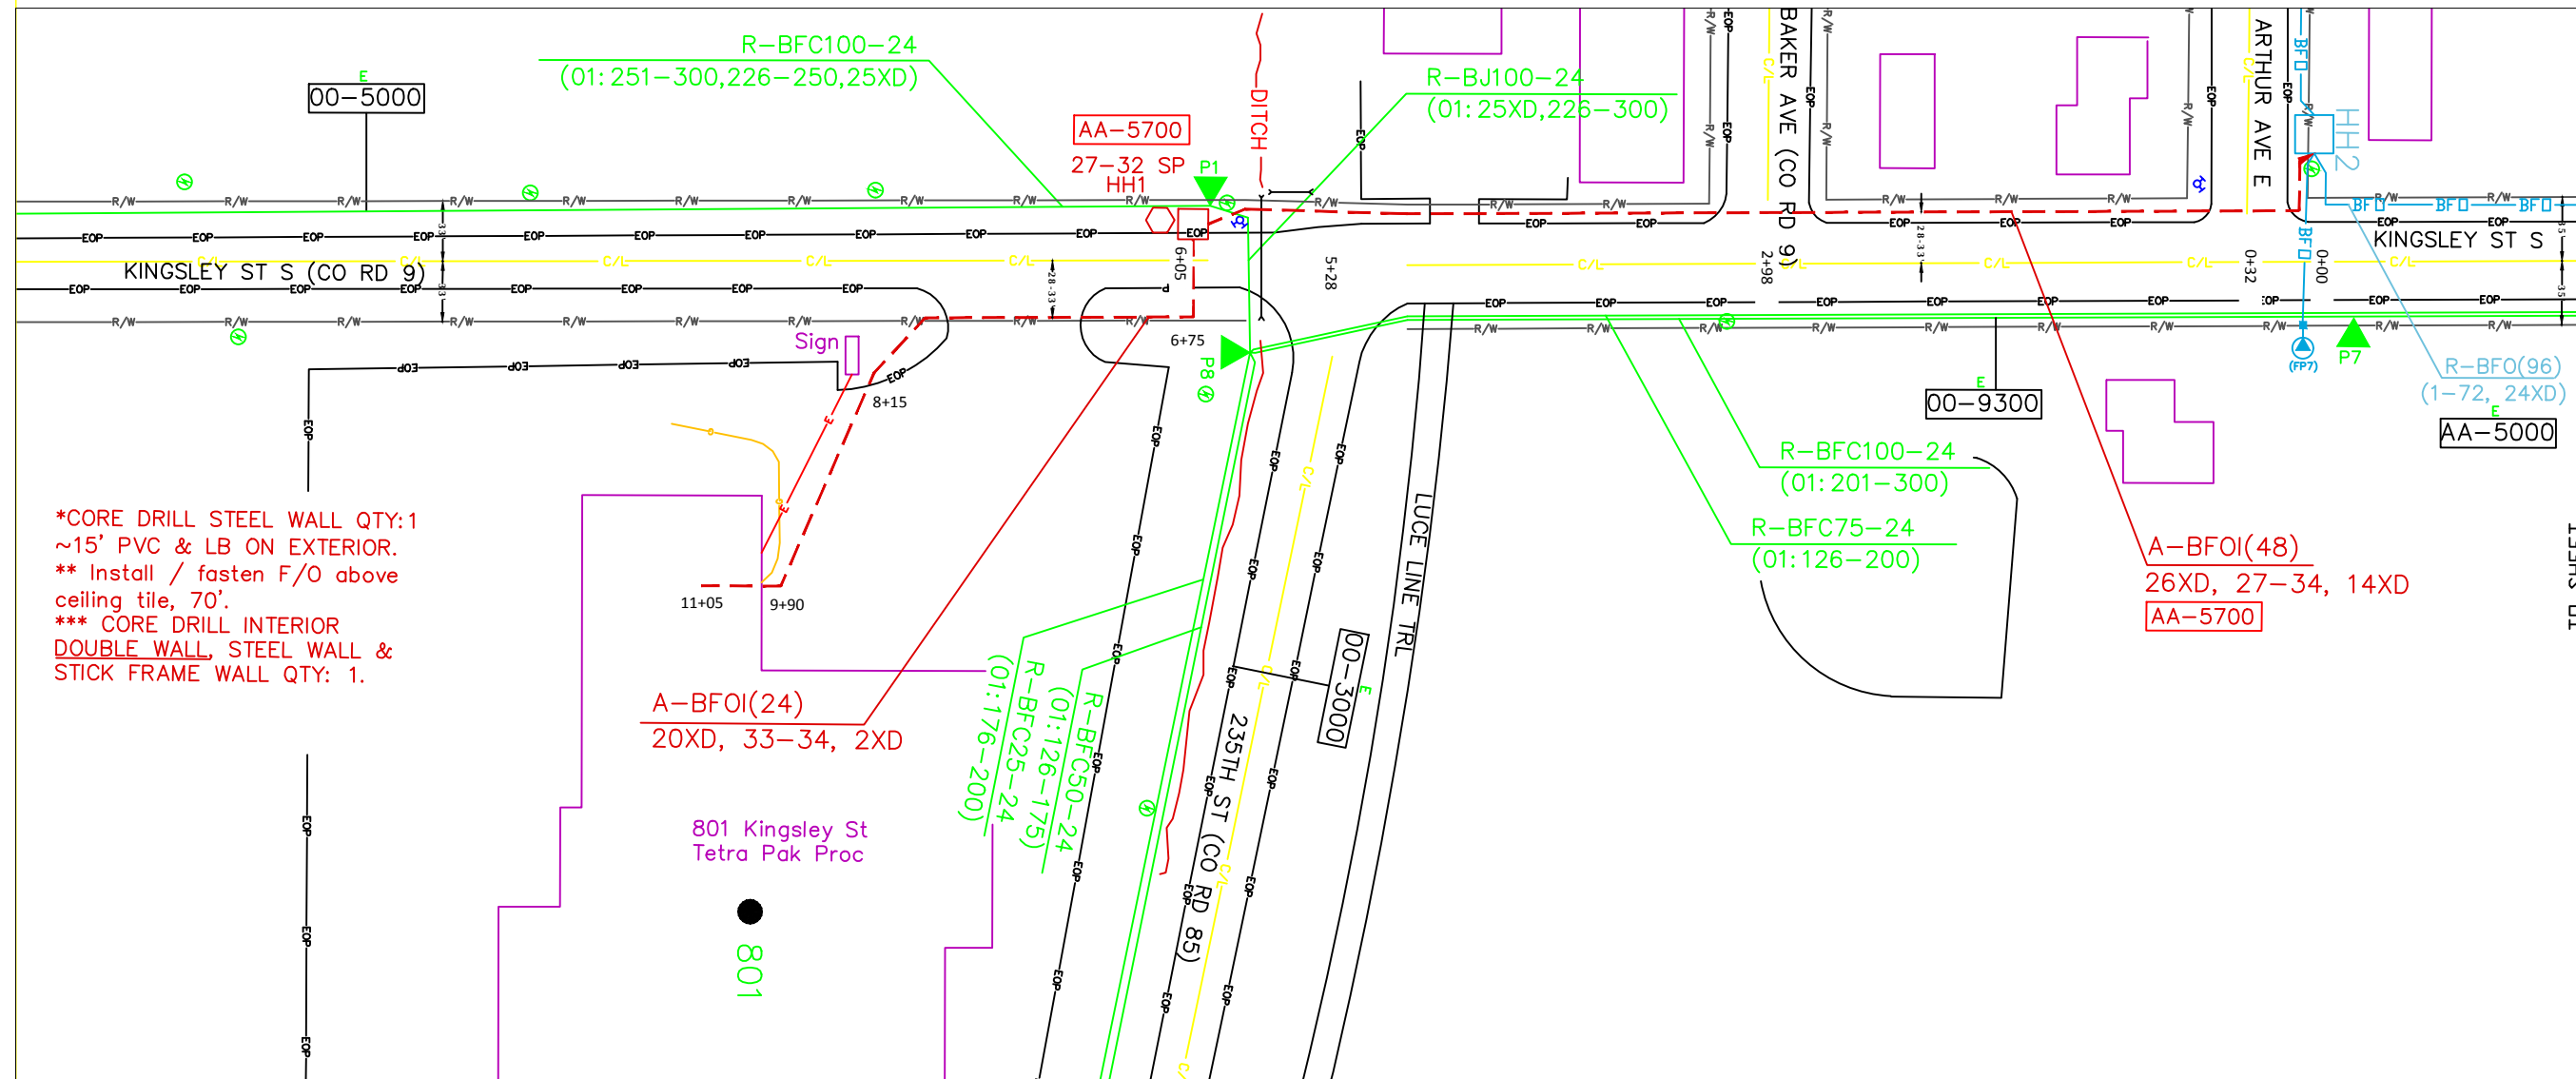

POLES / PEDS								CABLE						UNITS										SEQUENTIALS		HC/HO			SEB/SEA								
POLE/PED NUMBER		LEAD	POLE LENGTH CLASS	YEAR		JOINT		A-BFOI(24)	A-BFOI(48)	A-BFOV(1)(1.25)	LOCATE WIRE		BH-4 (30x48x36)		BM2 (5/8) (8)	BM2C	BM21	BM55F	BM61		HBFO(48)		WBH	WHBFO(96)	END / IN	OUT	HO1			CUSTOMER NAME							
TEL CO	FOR CO	HEIGHT		SET	REM	%	W/																														
(HH2)																1							1	1			8										
HH1								850	650		650		1		1			1	650		1						2										
TETRA PAK								610		395	395						1		390								12										
TOTALS								610	850	1045	###	1045	##	#	1	#	1	1	1	1	1040	###	1	#	1	1	####	####	22	##	#	####	####	####	####	### #	### #