



PRELIMINARY
NOT FOR CONSTRUCTION

THIS DOCUMENT IS THE PROPERTY OF I & S GROUP, INC.
AND MAY NOT BE USED, COPIED OR DUPLICATED
WITHOUT PRIOR WRITTEN CONSENT.

PROJECT

TETRA PAK

**PARKING LOT
EXPANSION**

WINSTED MN

REVISION SCHEDULE

NO	DATE	DESCRIPTION


PROJECT NO.	19164
FILE NAME	19164 ENTRANCE EXHIBITS 3
DRAWN BY	-
DESIGNED BY	-
REVIEWED BY	-
ORIGINAL ISSUE DATE	-
CLIENT PROJECT NO.	-

TITLE

**ENTRANCE
EXHIBIT**

SHEET

1

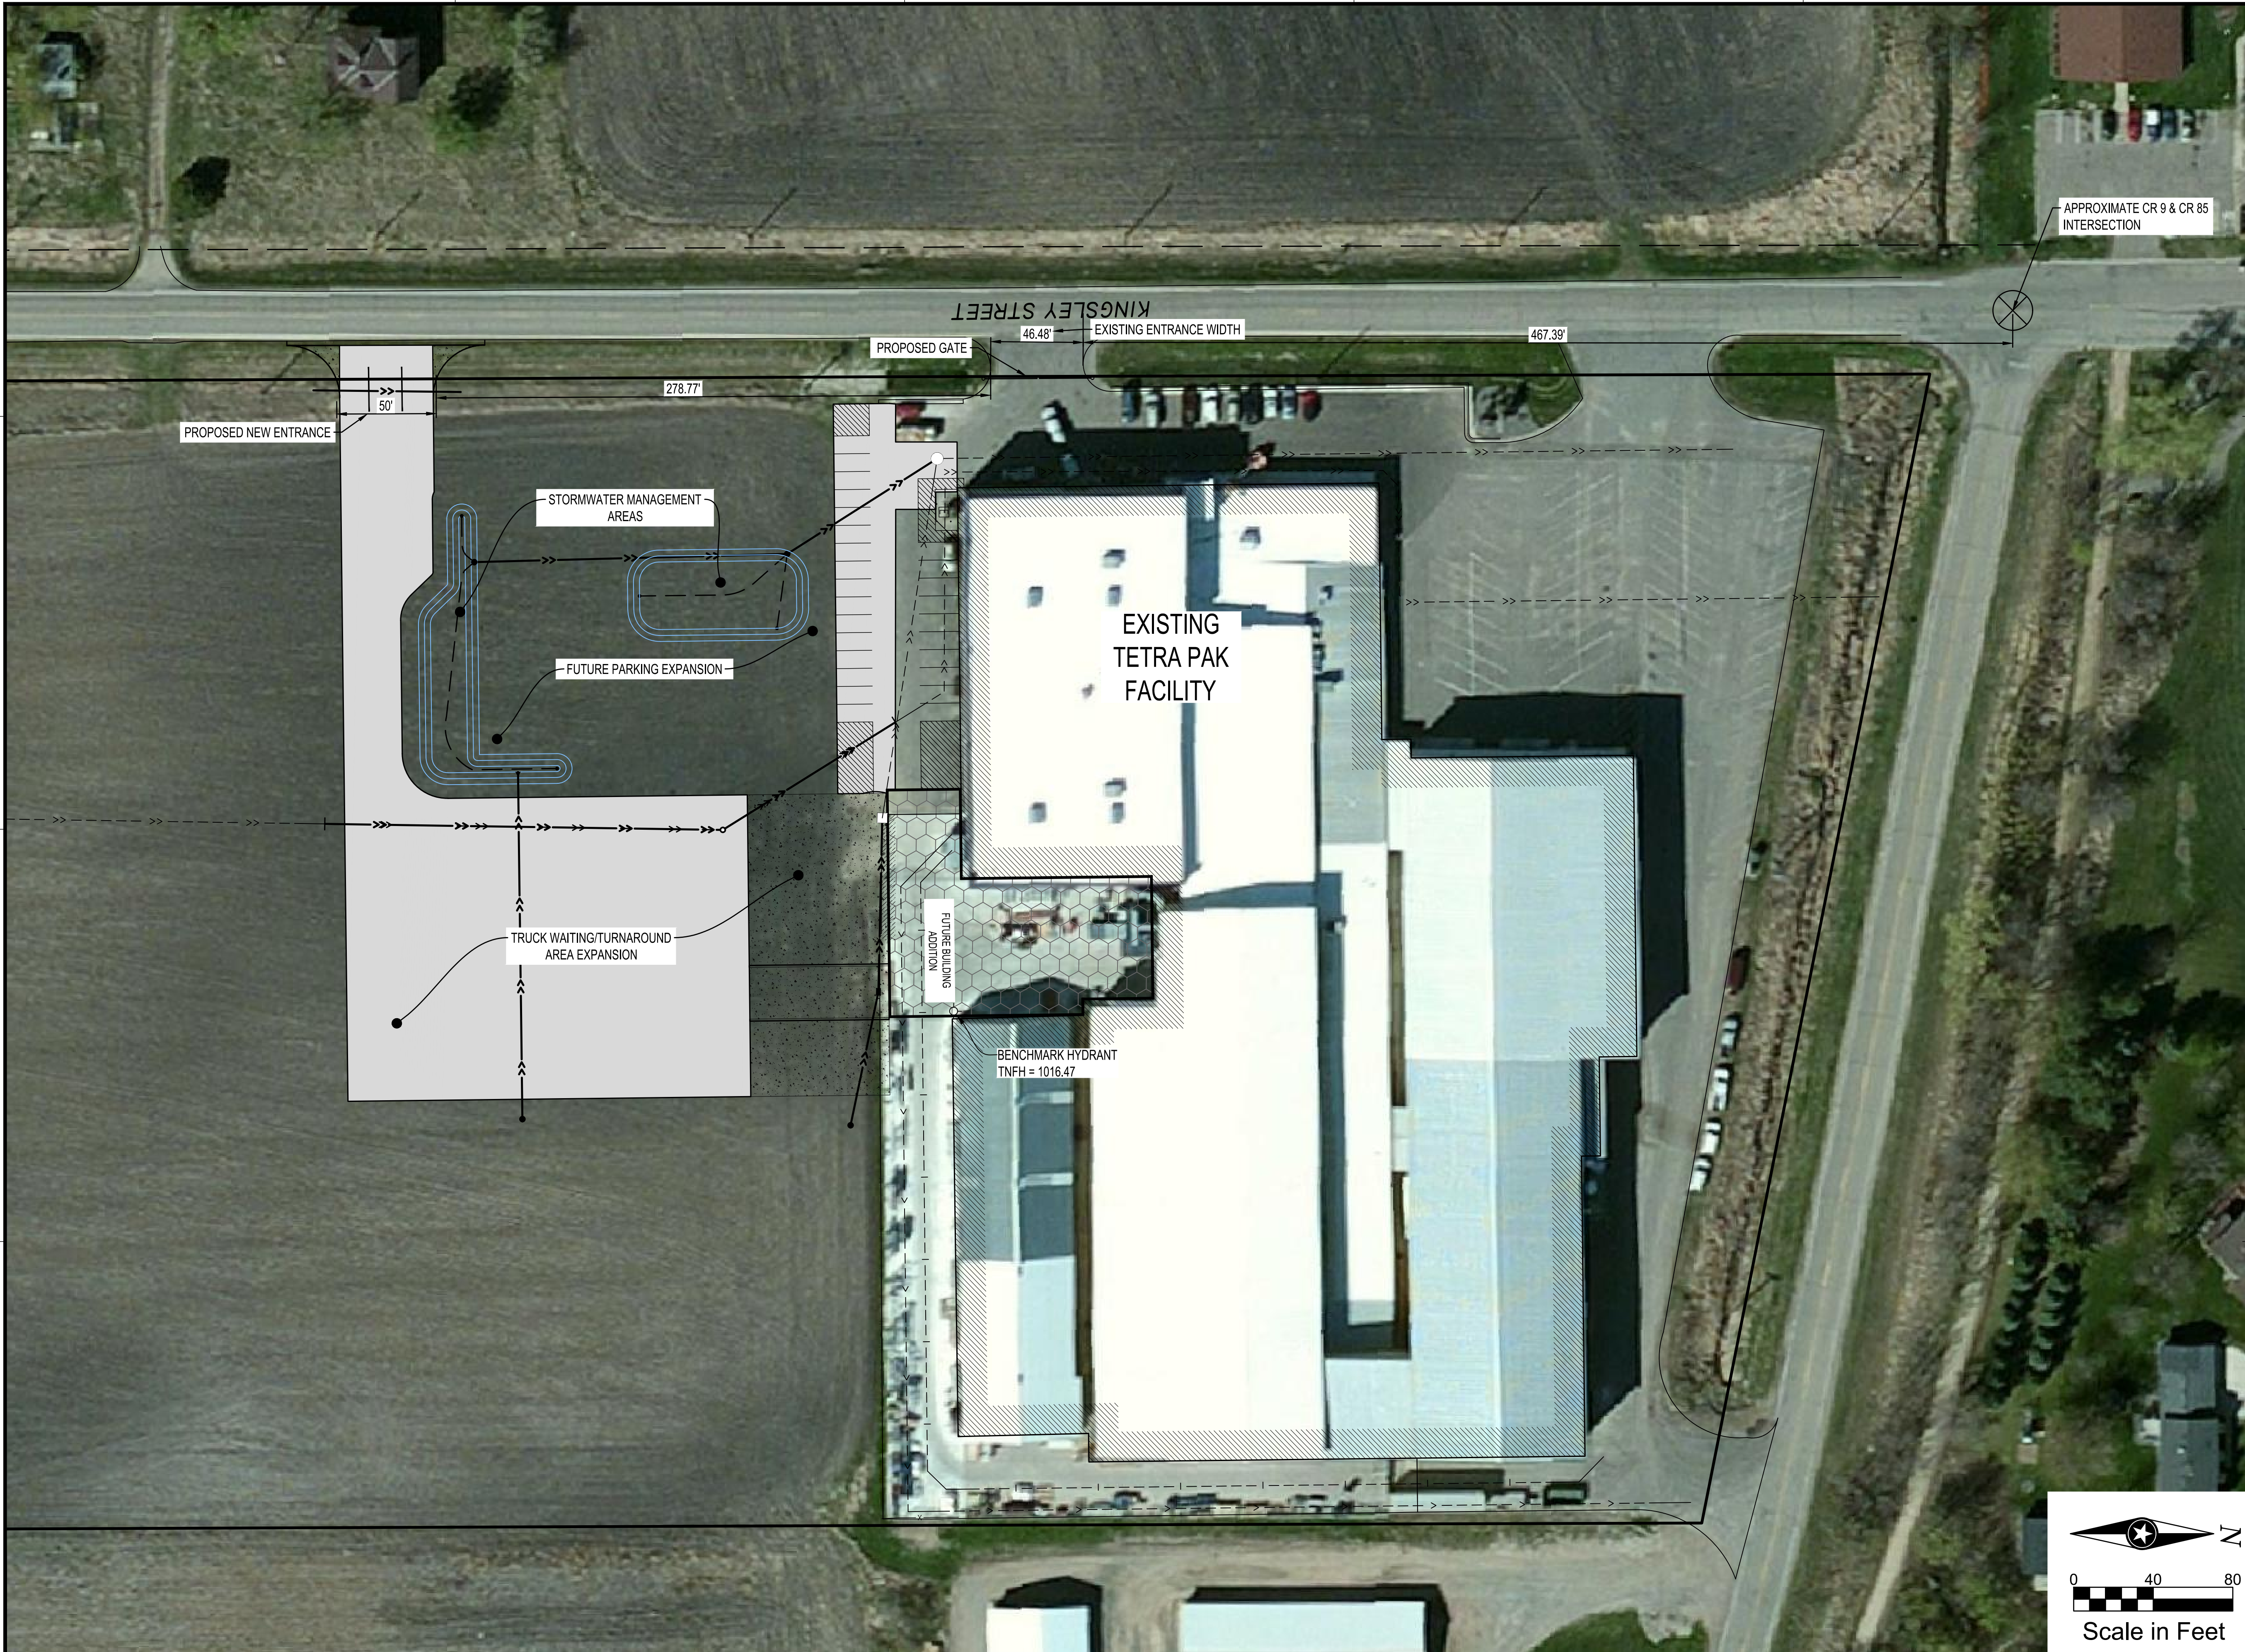

Scale in Feet